



General Post Office
Mount Pleasant

NOTE:
THIS DRAWING HAS BEEN PRODUCED BY ELECTRONIC MEANS. SHOULD THE SCALE MEASUREMENTS BE TAKEN BY MEANS OTHER THAN ELECTRONIC (e.g. FROM A PRINTED COPY), THE FOLLOWING MUST BE TAKEN INTO CONSIDERATION BEFORE SCALING IS UNDERTAKEN:
1. ENSURE THAT THE COPY HAS BEEN PRINTED/PLOTTED ON THE STATED SHEET SIZE WITH THE PLOTTING SCALE SET TO A CORRECT RATIO.
2. ENSURE THAT AN ADEQUATE ALLOWANCE (DEPENDANT ON THE STATED SCALE) IS MADE FOR THE INEVITABLE DISTORTIONS INTRODUCED BY PLOTTING/PRINTING AND COPYING PROCESSES.
3. MARKED CRITICAL DIMENSIONS ARE TO BE REGARDED AS HAVING PRECEDENCE OVER THE SCALED VALUES.

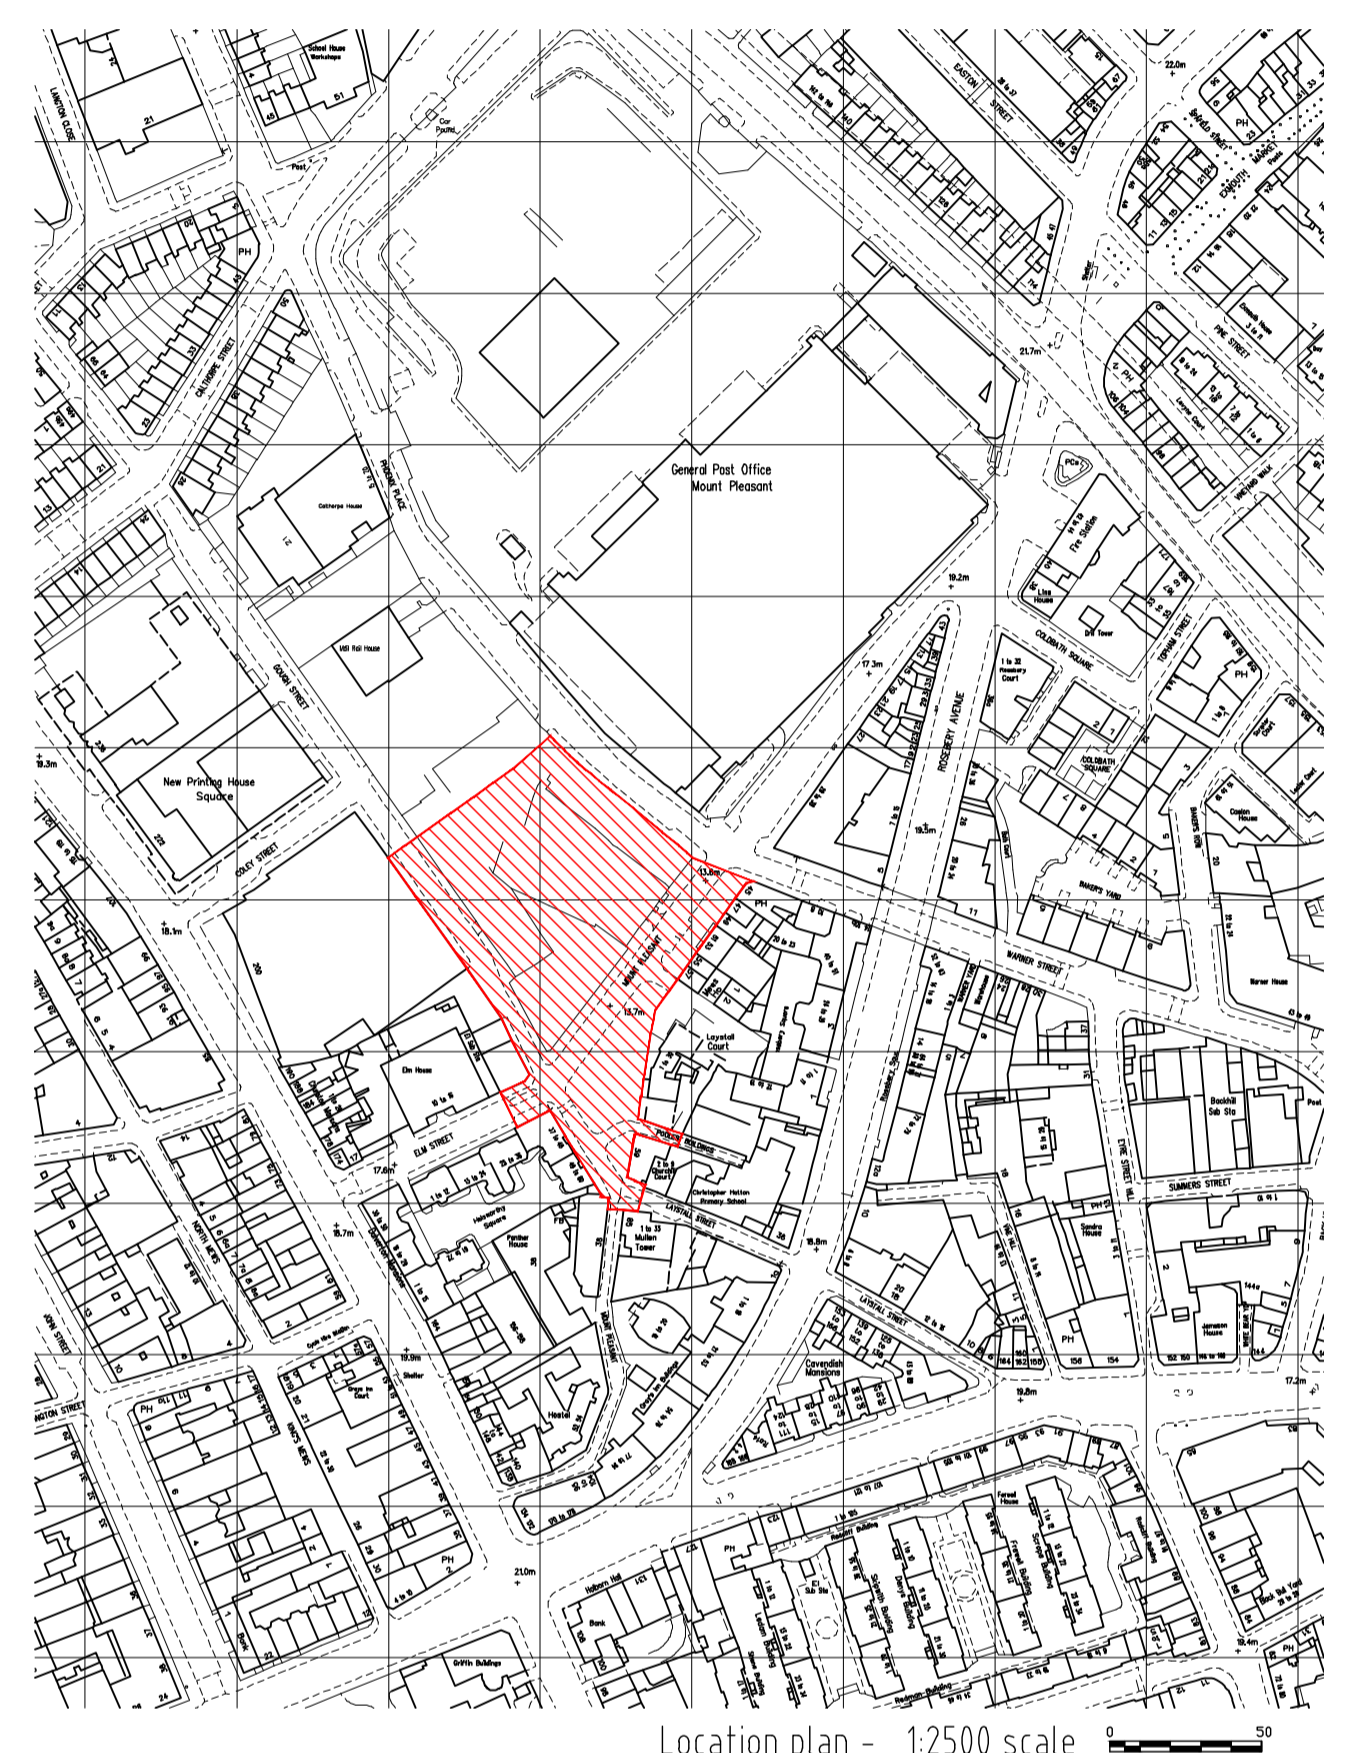

Location plan - 1:2500 scale

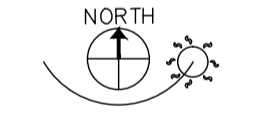

B	Drawing status updated	29-04-16	HJL	CMR
A	Planning boundary (red) line on Phoenix Place moved to back edge of pavement.	Mar 16	BPH	CMR
REV	DESCRIPTION	DATE	INIT	CHKD

29-04-16	HJL	CMR
Mar 16	BPH	CMR
DATE	INIT	CHKD



Client
Create Streets Ltd.
Project
Mount Pleasant Circus
Title
Existing Site Plan
Scale
Date
11.05.15

Drawn By
Checked By
Project No:
Drawing No:
Revision

Refer scalebars
HJL
CMR
K150248
A SK100
B

Site plan - 1:500 scale