





## Making your neighbourhood safer and healthier

We want our streets to have more safe space for everyone to walk and cycle, for children to get to and from school safely and healthily, for businesses to be able to flourish, to reduce carbon emissions from vehicles, and for you to be breathing cleaner air.

We want to support the 17 recommendations from Camden's Citizens Assembly on the climate crisis and deliver our own Transport Strategy priorities, which were strongly supported when we consulted on them, including making our streets and transport networks safe, accessible, and inclusive for all. You can read more about our strategy on our website.



## What are we proposing?

Streatham Street has an existing motor vehicle restriction with a fire gate at the junction with Willoughby Street. We would like to make it easier to travel by bike locally, so that people who cycle can access the wider cycle network. This is in line with Camden's ambition to improve cycling access and priority.

To do this we are proposing to remove the existing fire gate on Streatham Street, at the junction with Willoughby Street, and replace it with new removable bollards to increase cycle accessibility.

## How can you give your views?

Any person wishing to comment or make representations on these proposals should send their comments by email, including giving reasons for any objection to the proposals, to our consultations email address [safetravel@camden.gov.uk](mailto:safetravel@camden.gov.uk) by close of business on 7 March 2024




You can also write to us at Freepost LBC TRANSPORT STRATEGY (this is the full address, no postcode needed). While it will not be possible to reply to you individually, all comments will be considered. At the end of this consultation period, officers will consider all responses received and make amendments to the proposal if necessary. Officers will then review responses received and a report with recommendations will be prepared. This report will be presented to the Head of Transport Strategy and Projects who will make a decision on whether or not to proceed with implementing the proposal.

Under the Local Government Access to Information Act 1985, your consultation response will be available for inspection if required. However, your personal details will remain confidential. Please only write to us with representations associated with this consultation. If you'd prefer information in another format like larger print or another language, just get in touch with us on 020 7974 4444.

## See the proposed changes

The drawing overleaf may also help you understand how the changes will look although the final scheme may look slightly different.

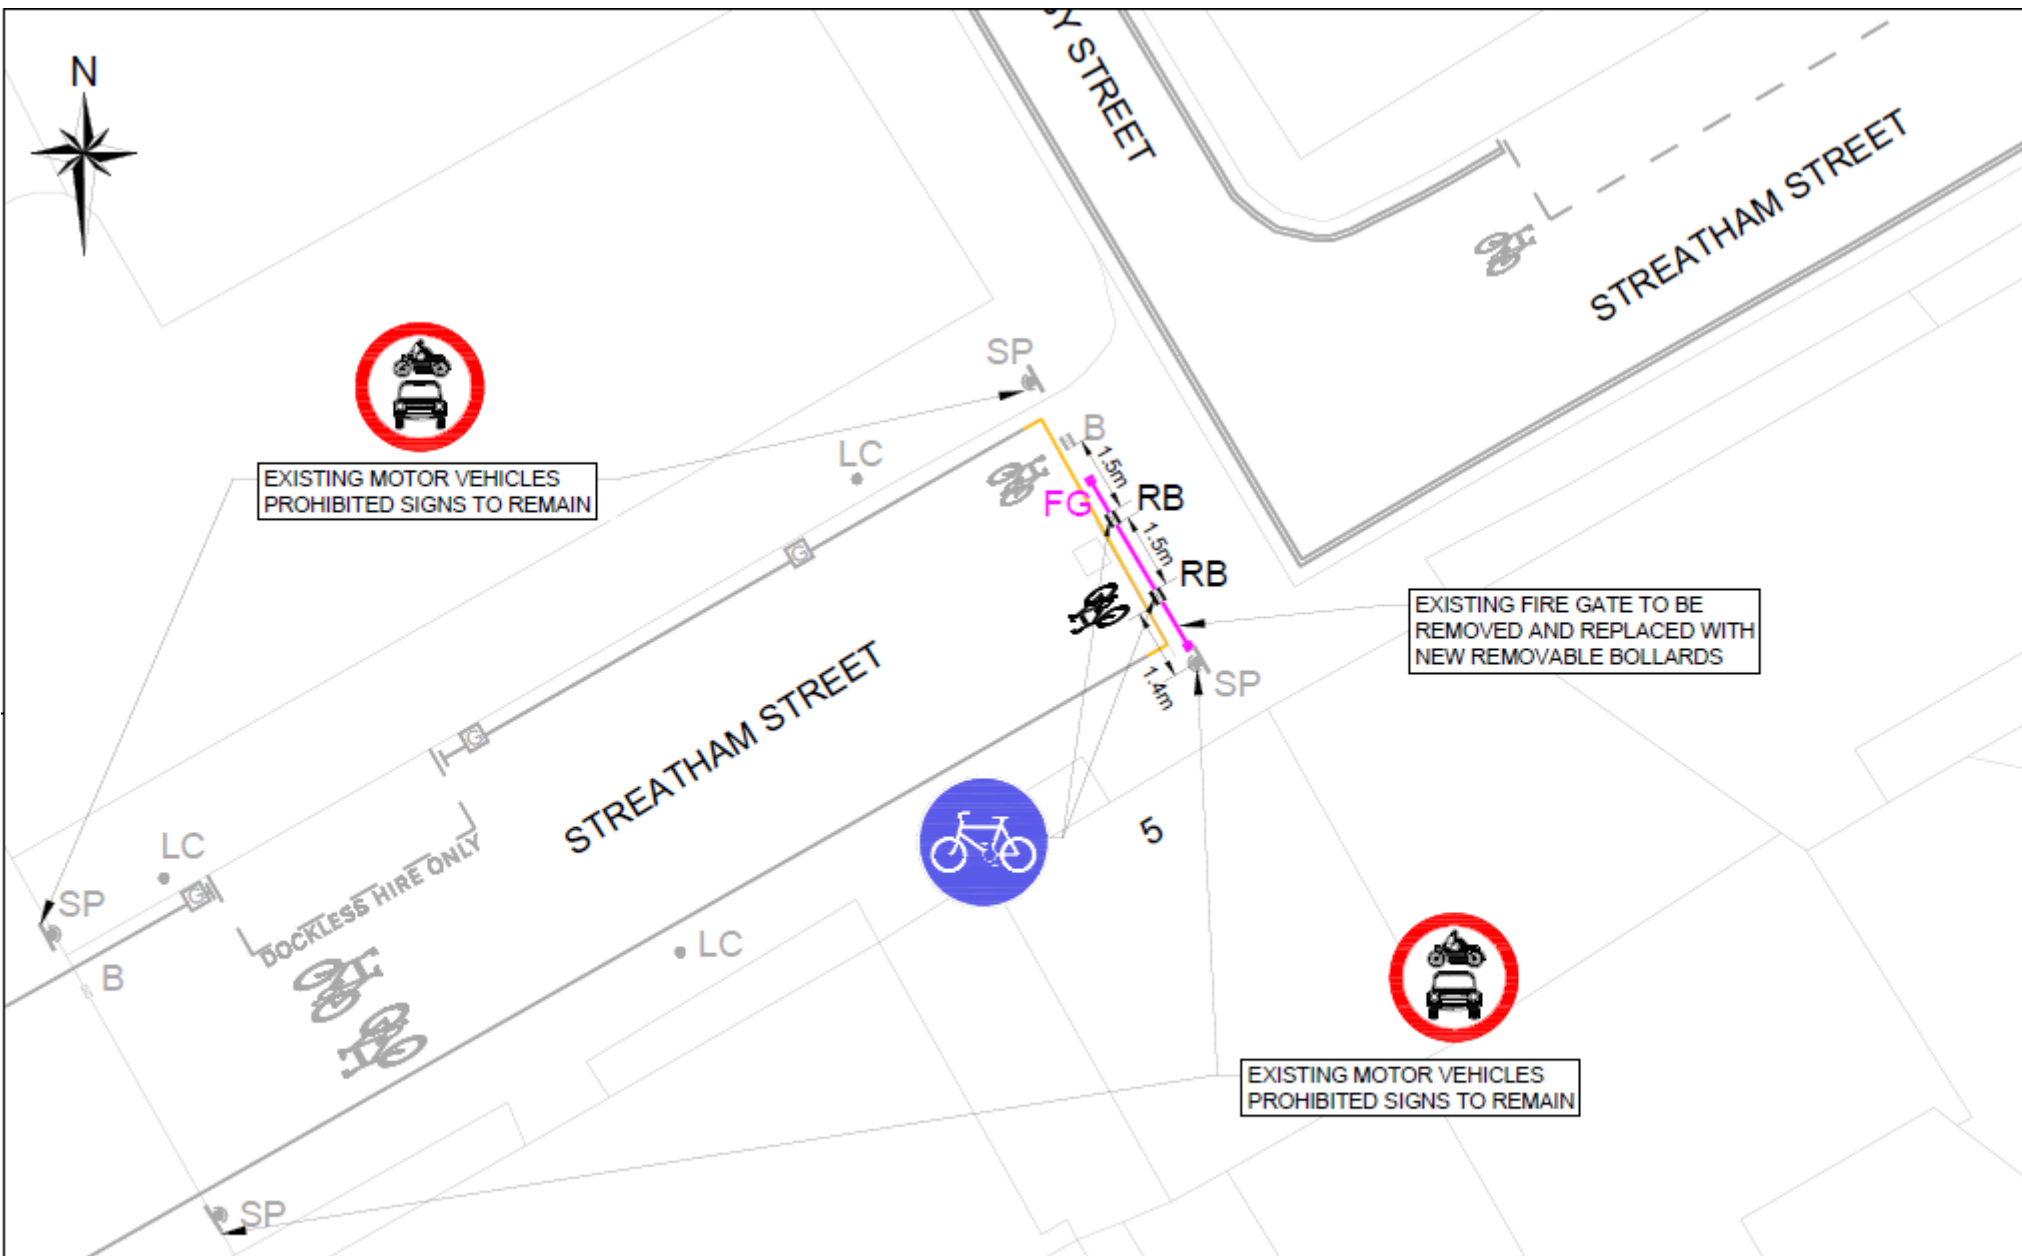

**Camden**  
 Design Team  
 Transport Strategy Section  
 London Borough of Camden  
 5 Parkway Square  
 Tel: 020 7974 2551, Fax: 020 7974 6932  
 100 2104 Centre, Mowden 020 7974 6886

Project  
**Cycle Permeability Programme - Phase 4**

Drawing Title  
**Streatham Street  
 (Connection to Willoughby Street)  
 Consultation Drawing**

**Key**

- Existing road markings
- Proposed road markings
- Existing fire gate to be removed
- Existing bollard with cycle sign
- Proposed removable bollard with cycle sign

Rev	By	Date	Amendments

Scale NTS @ A3	Date NOV 22
Drawn By JR	File Ref
Checked By JA	Comp Name
Drawing Location	
Drawing Number	
Rev <b>A</b>	