






 


**Key**

-  Existing on-street parking bays
-  Existing restaurant
-  Temporary proposed outdoor dining area & associated suspension of car parking
-  Loading only
-  Existing outdoor dining area
-  Location of similar scheme in Westminster
-  Barriers



**ISSUE/REVISION**

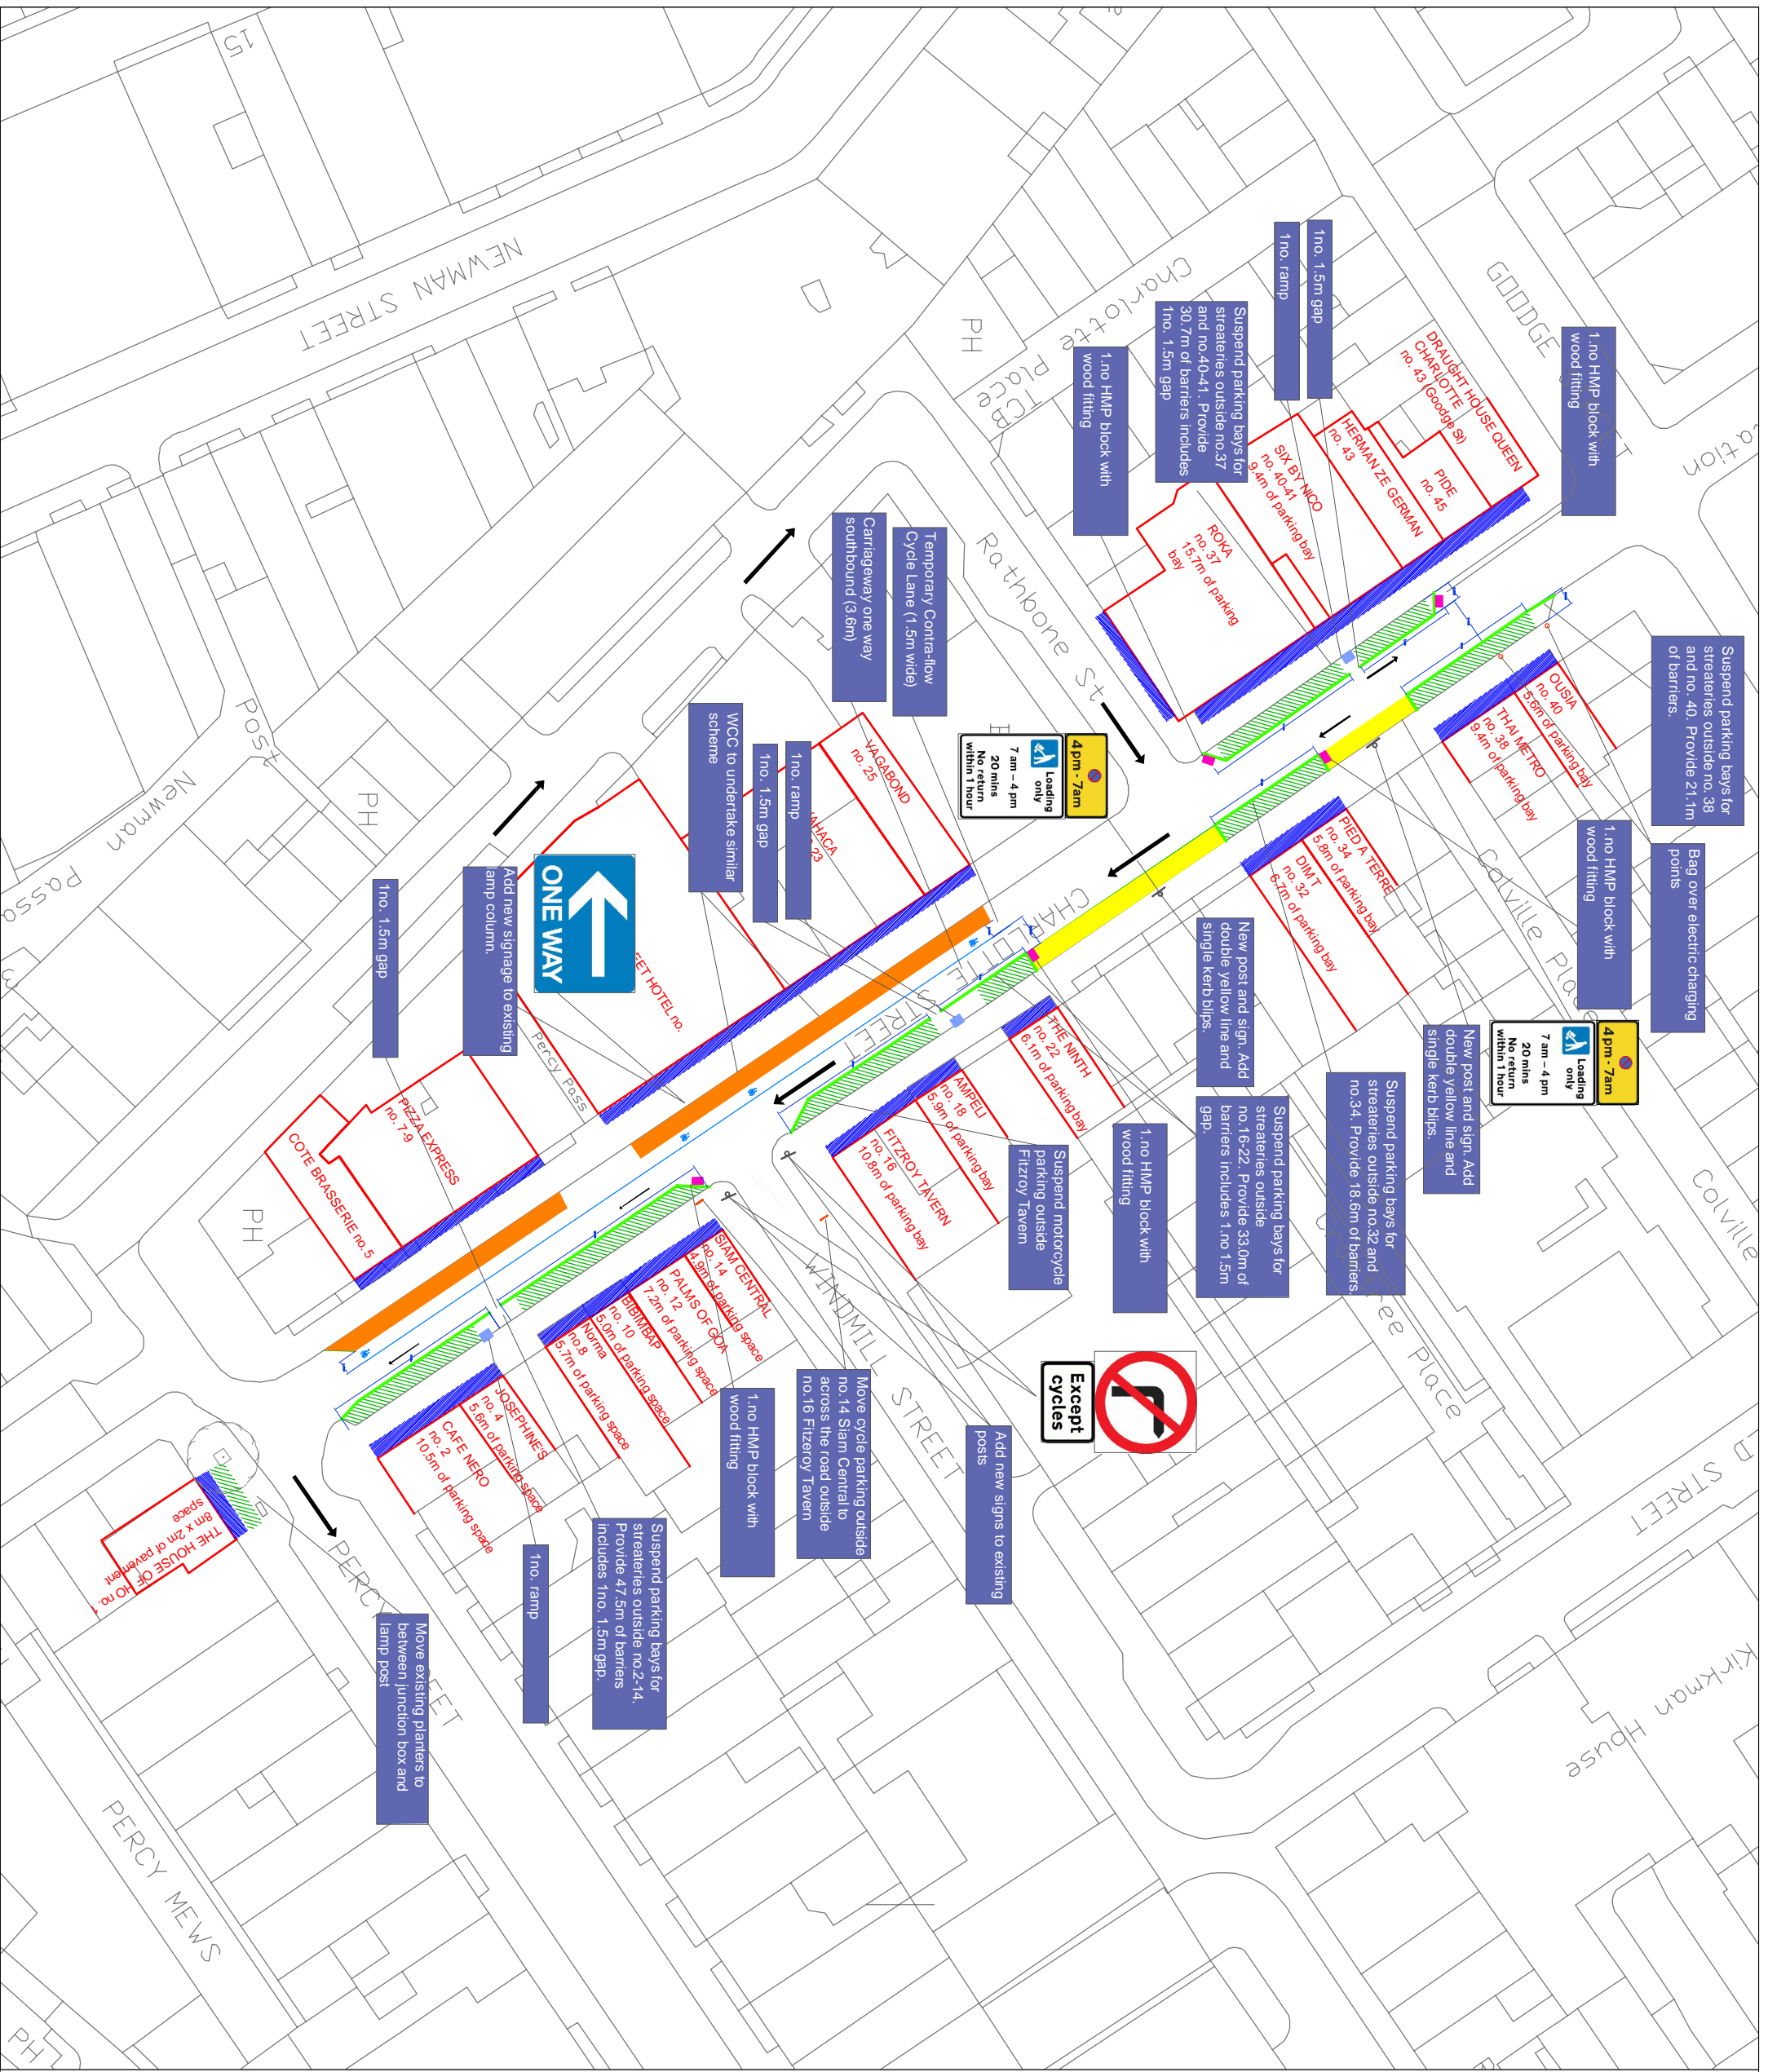IR	DATE	DESCRIPTION
12/08/2020	Revision - Gaps and Ramps	

**PROJECT NUMBER**  
 N/A

**SHEET NUMBER**  
 N/A