

PROJECT
CAMDEN REOPENING - DRUMMOND STREET

CLIENT
LONDON BOROUGH OF CAMDEN

CONSULTANT

AECOM
 AECOM House
 63-77 Victoria Street
 St. Albans, Herts. AL1 3ER
 T: +44 (0)1727 535000
 F: +44 (0)1727 535099
 www.aecom.com

Key

- Proposed Parking Suspension
- Existing restaurant
- Existing outdoor dining area
- Proposed outdoor seating
- Loading only
- Barriers

ISSUE/REVISION

12/08/2020	Revision - Gaps and Ramps
------------	---------------------------

KEY PLAN

IR	DATE	DESCRIPTION


PROJECT NUMBER

N/A

SHEET TITLE

SHEET NUMBER

N/A

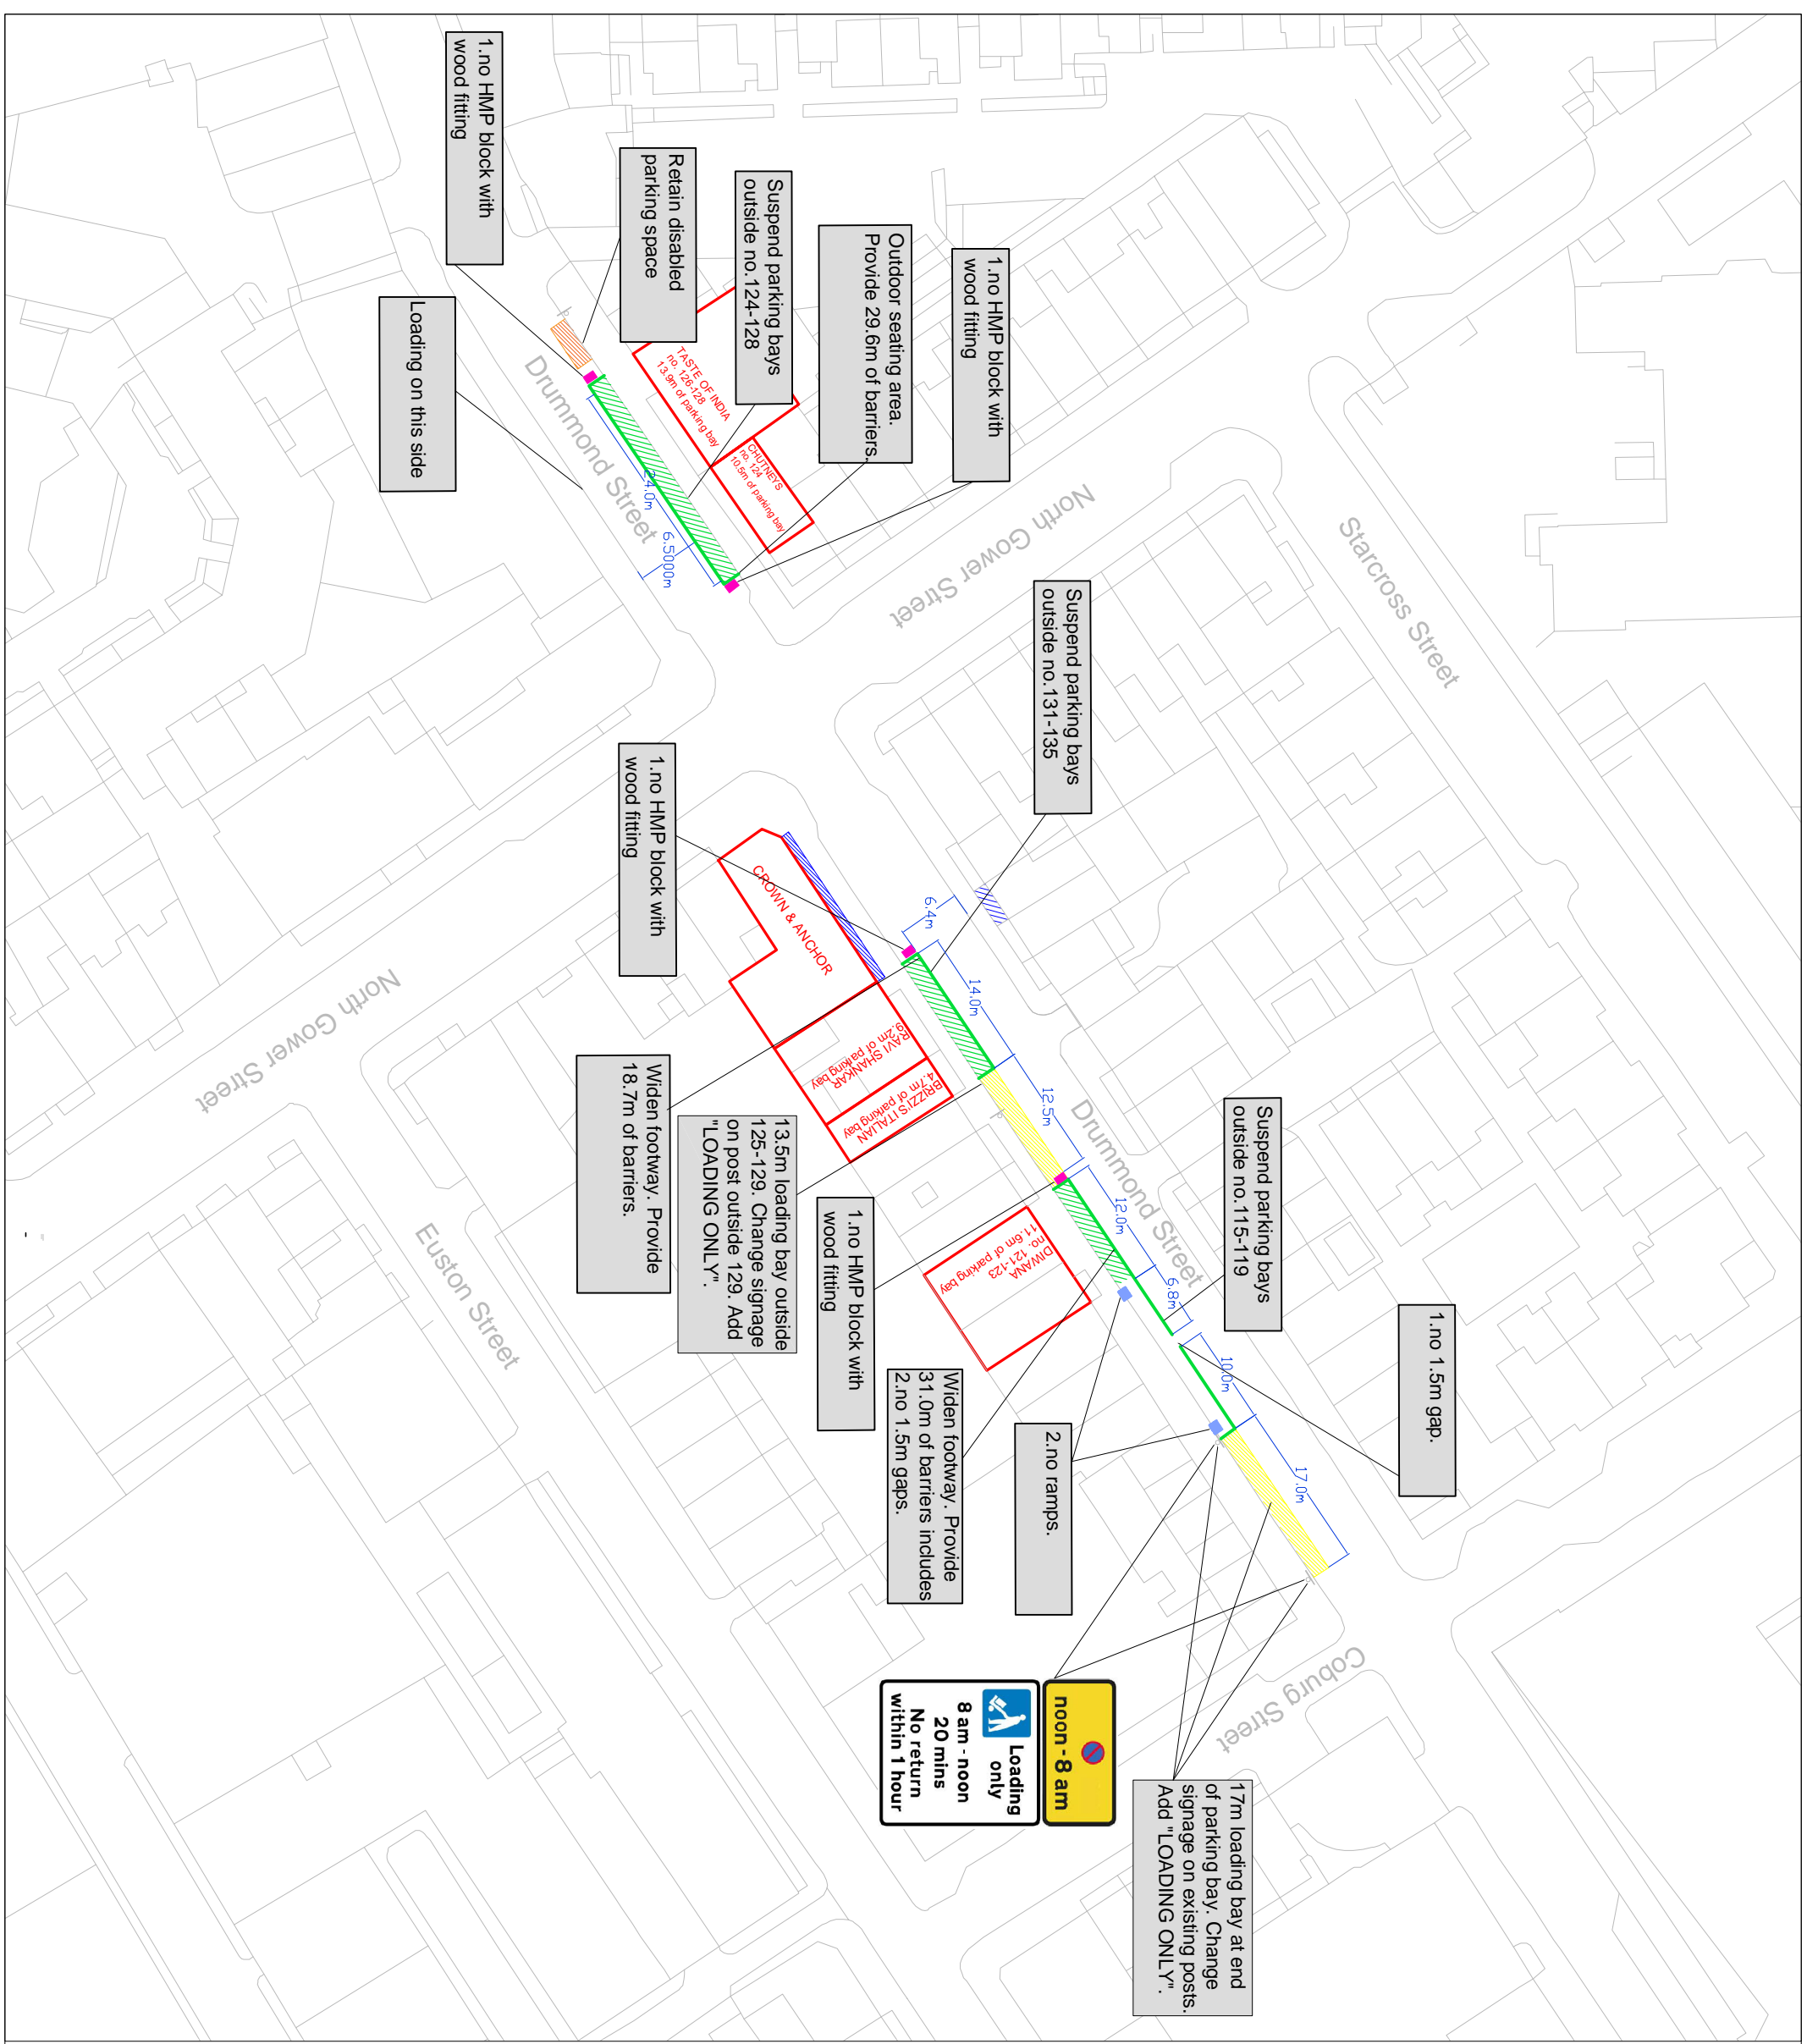

17m loading bay at end of parking bay. Change signage on existing posts. Add "LOADING ONLY".

noon - 8 am
 Loading only

8 am - noon
 20 mins
 No return within 1 hour

2. no ramps.

Widen footway. Provide 31.0m of barriers includes 2. no 1.5m gaps.

1. no HMP block with wood fitting

13.5m loading bay outside 125-129. Change signage on post outside 129. Add "LOADING ONLY".

Widen footway. Provide 18.7m of barriers.

1. no HMP block with wood fitting

Suspend parking bays outside no. 131-135

Outdoor seating area. Provide 29.6m of barriers.

1. no HMP block with wood fitting

Suspend parking bays outside no. 124-128

Retain disabled parking space

1. no HMP block with wood fitting

Loading on this side