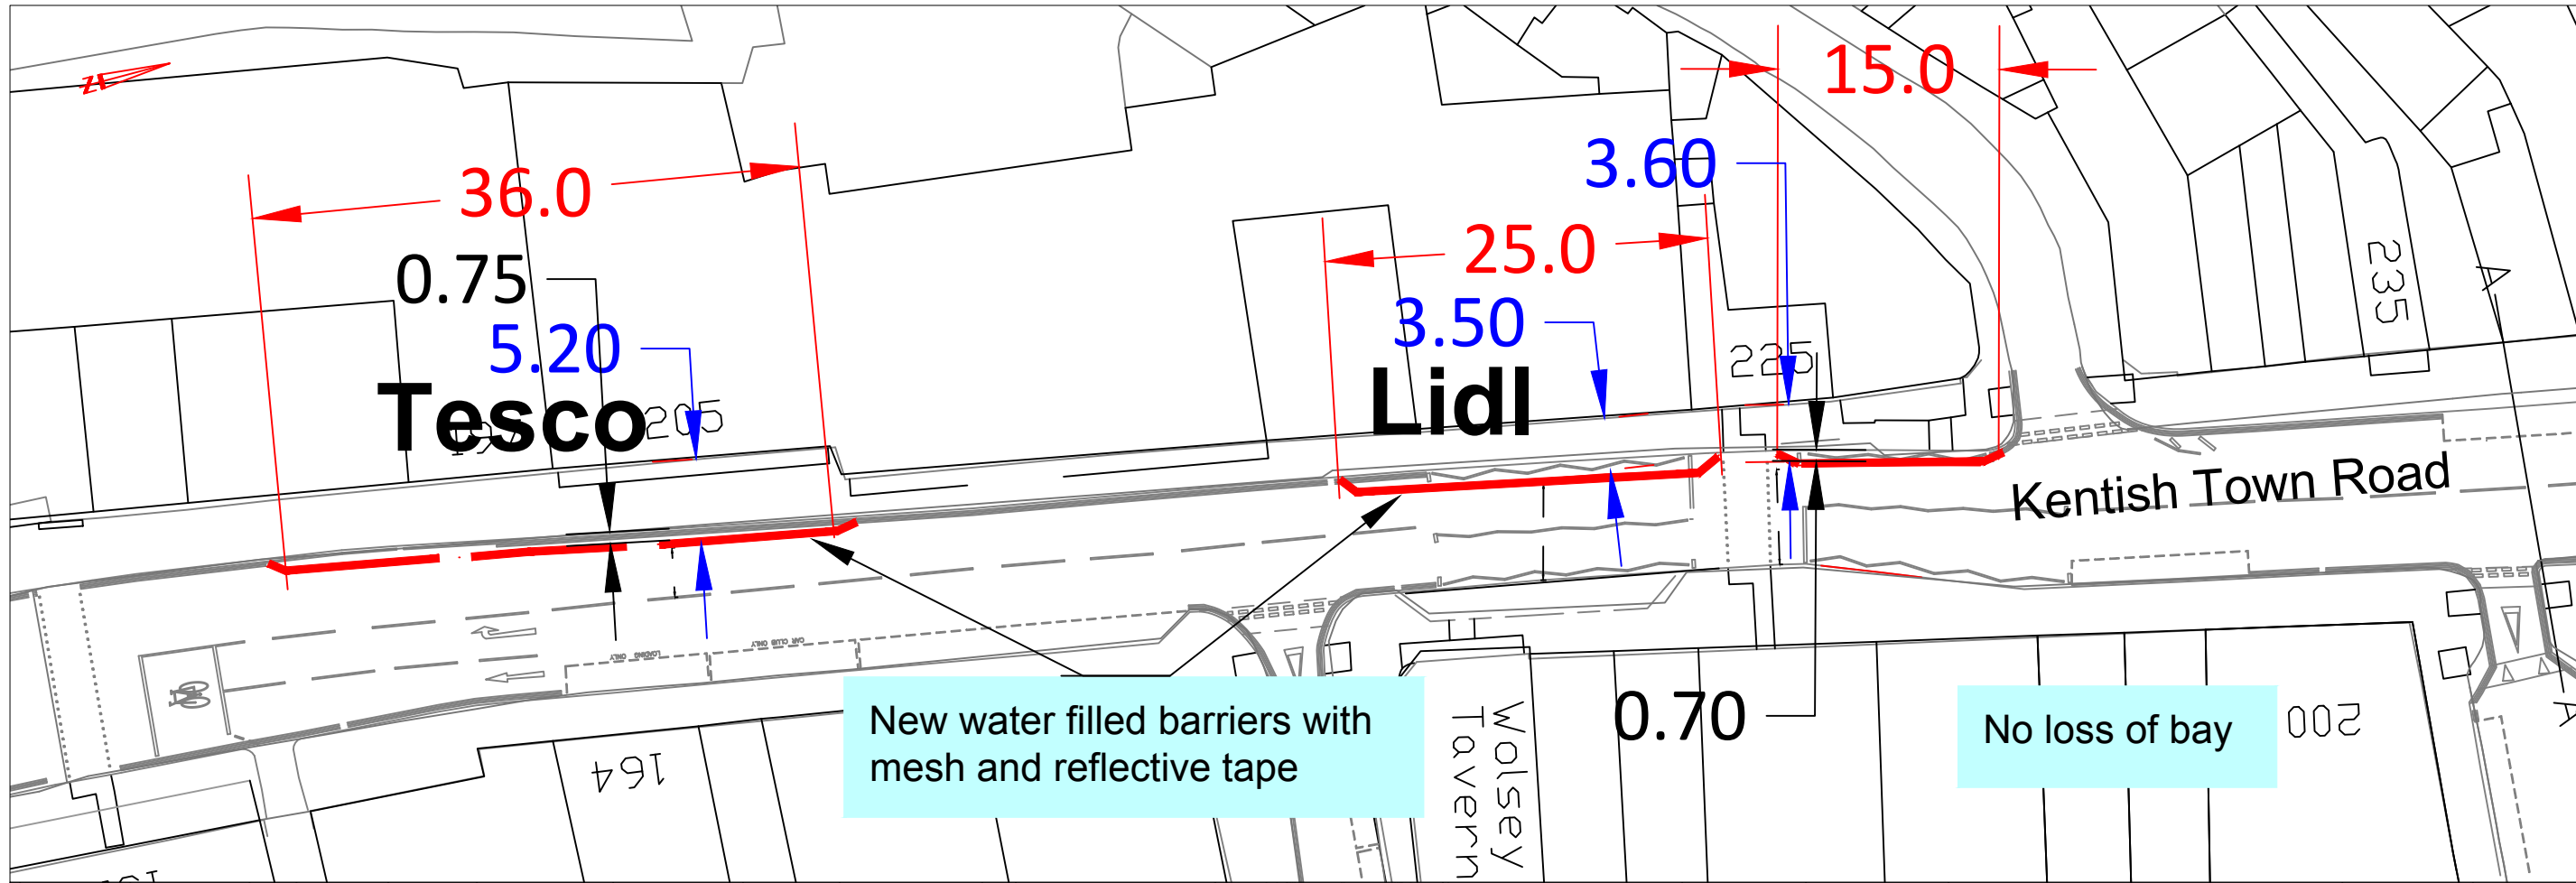

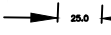


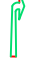


KENTISH TOWN ROAD SOCIAL DISTANCING MEASURES LOWER SECTION



KEY

-  Chapter 8 compliant barrier (1m high) with 2m breaks at specific locations
-  proposed footway widening gain
-  proposed length of barriers
-  proposed total footway width
-  remove road markings