



KENTISH TOWN ROAD SOCIAL DISTANCING MEASURES UPPER SECTION

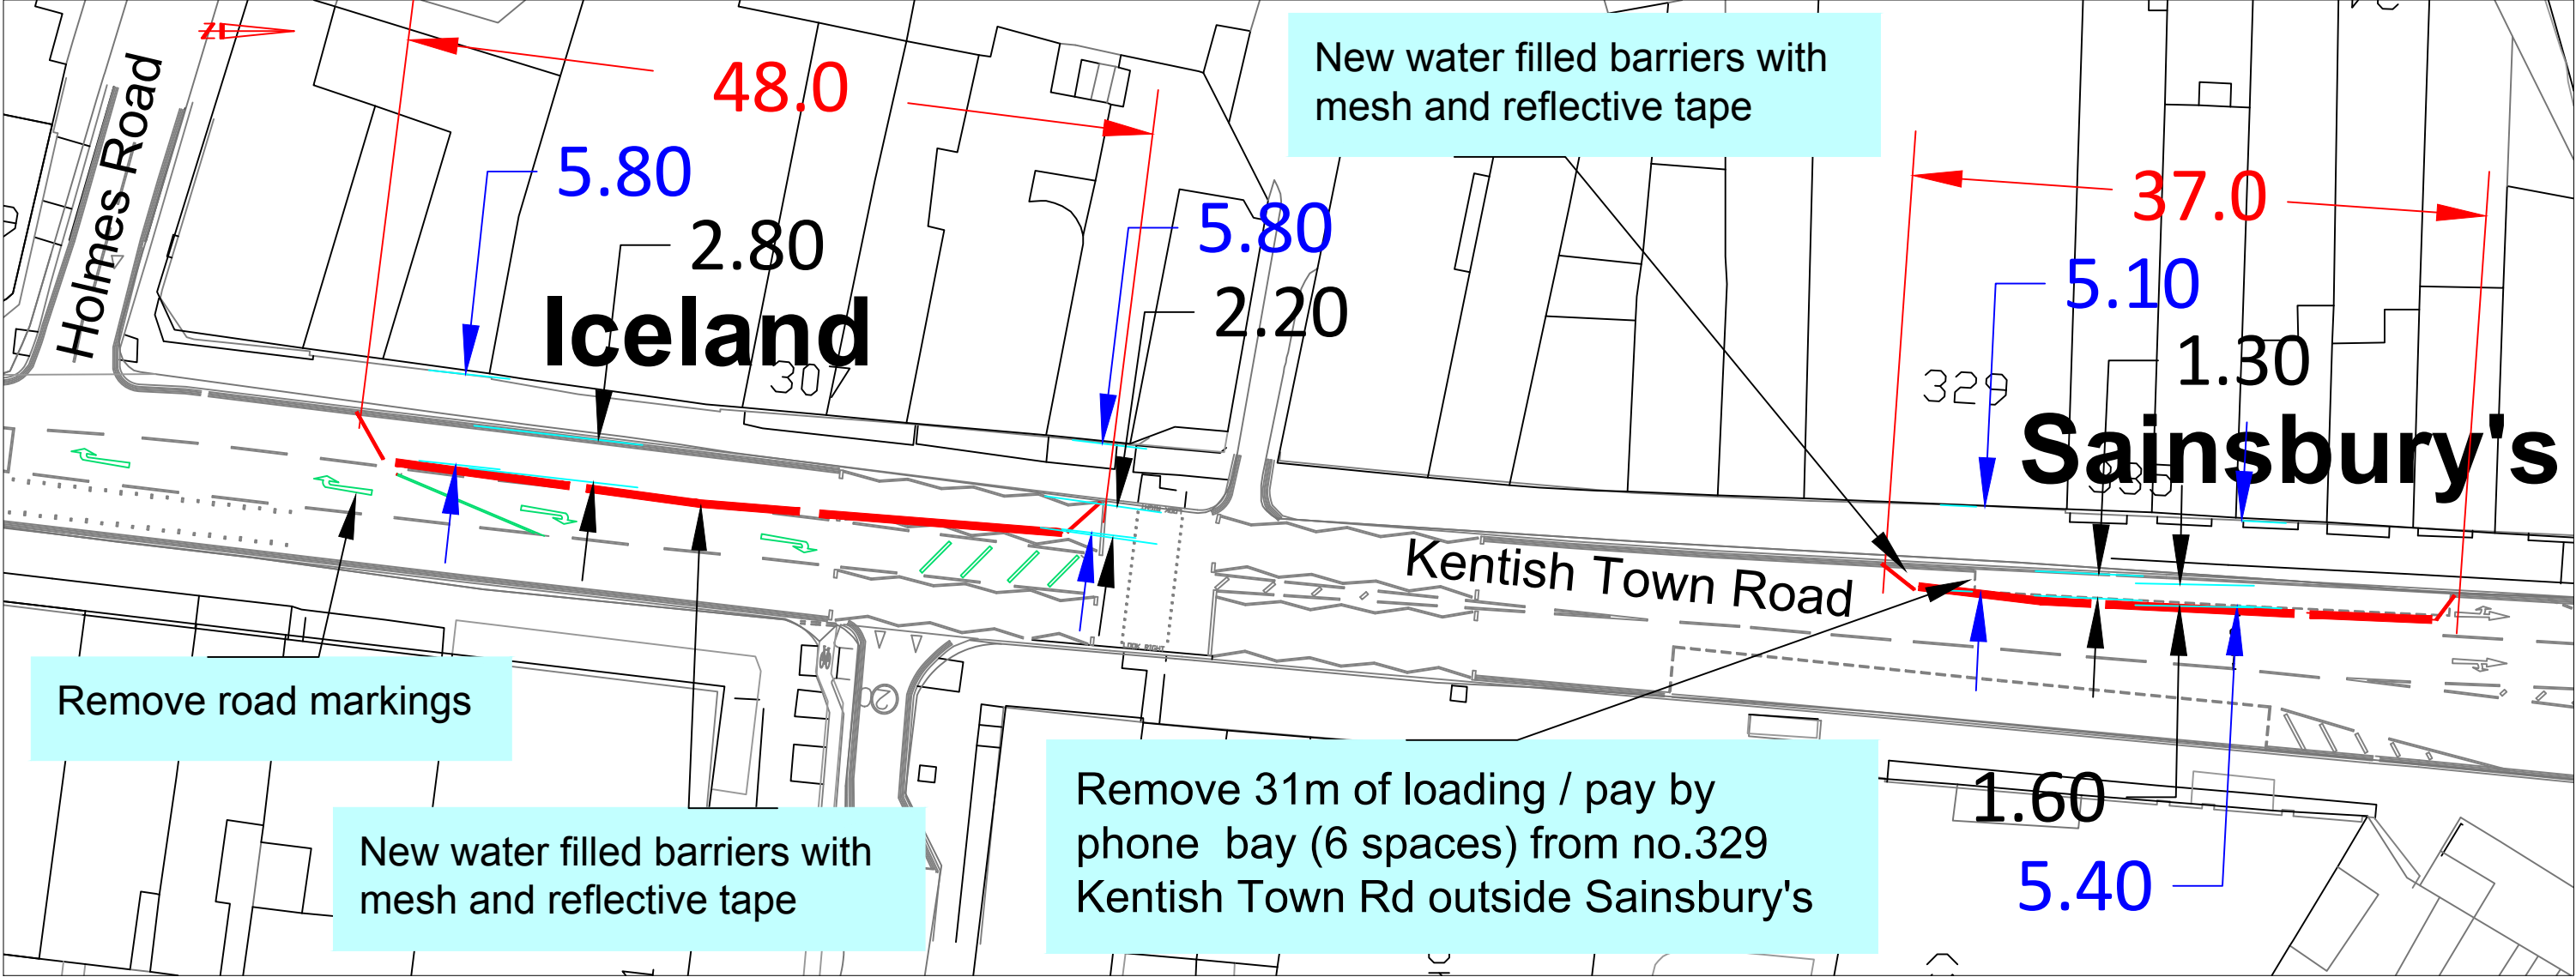

KEY

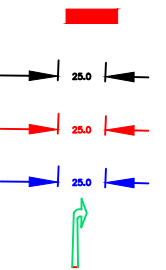

Chapter 8 compliant barrier (1m high) with 2m breaks at specific locations
 proposed footway widening gain
 proposed length of barriers
 proposed total footway width
 remove road markings