

MILLFIELD LANE SOCIAL DISTANCING MEASURES

Remove shared permit holders / Pay by Phone bay (3 spaces) from boundary of no.22/24 Millfield Lane for a distance of 15m in the south eastern direction (end of bay).

Erect tsrgd diag no. 810




Replace parking sign with One Way sign with contraflow cycling



Remove permit holder bay o/s no.16 Millfield Lane (one space) to cater for better visibility

New water filled barriers with mesh and reflective tape

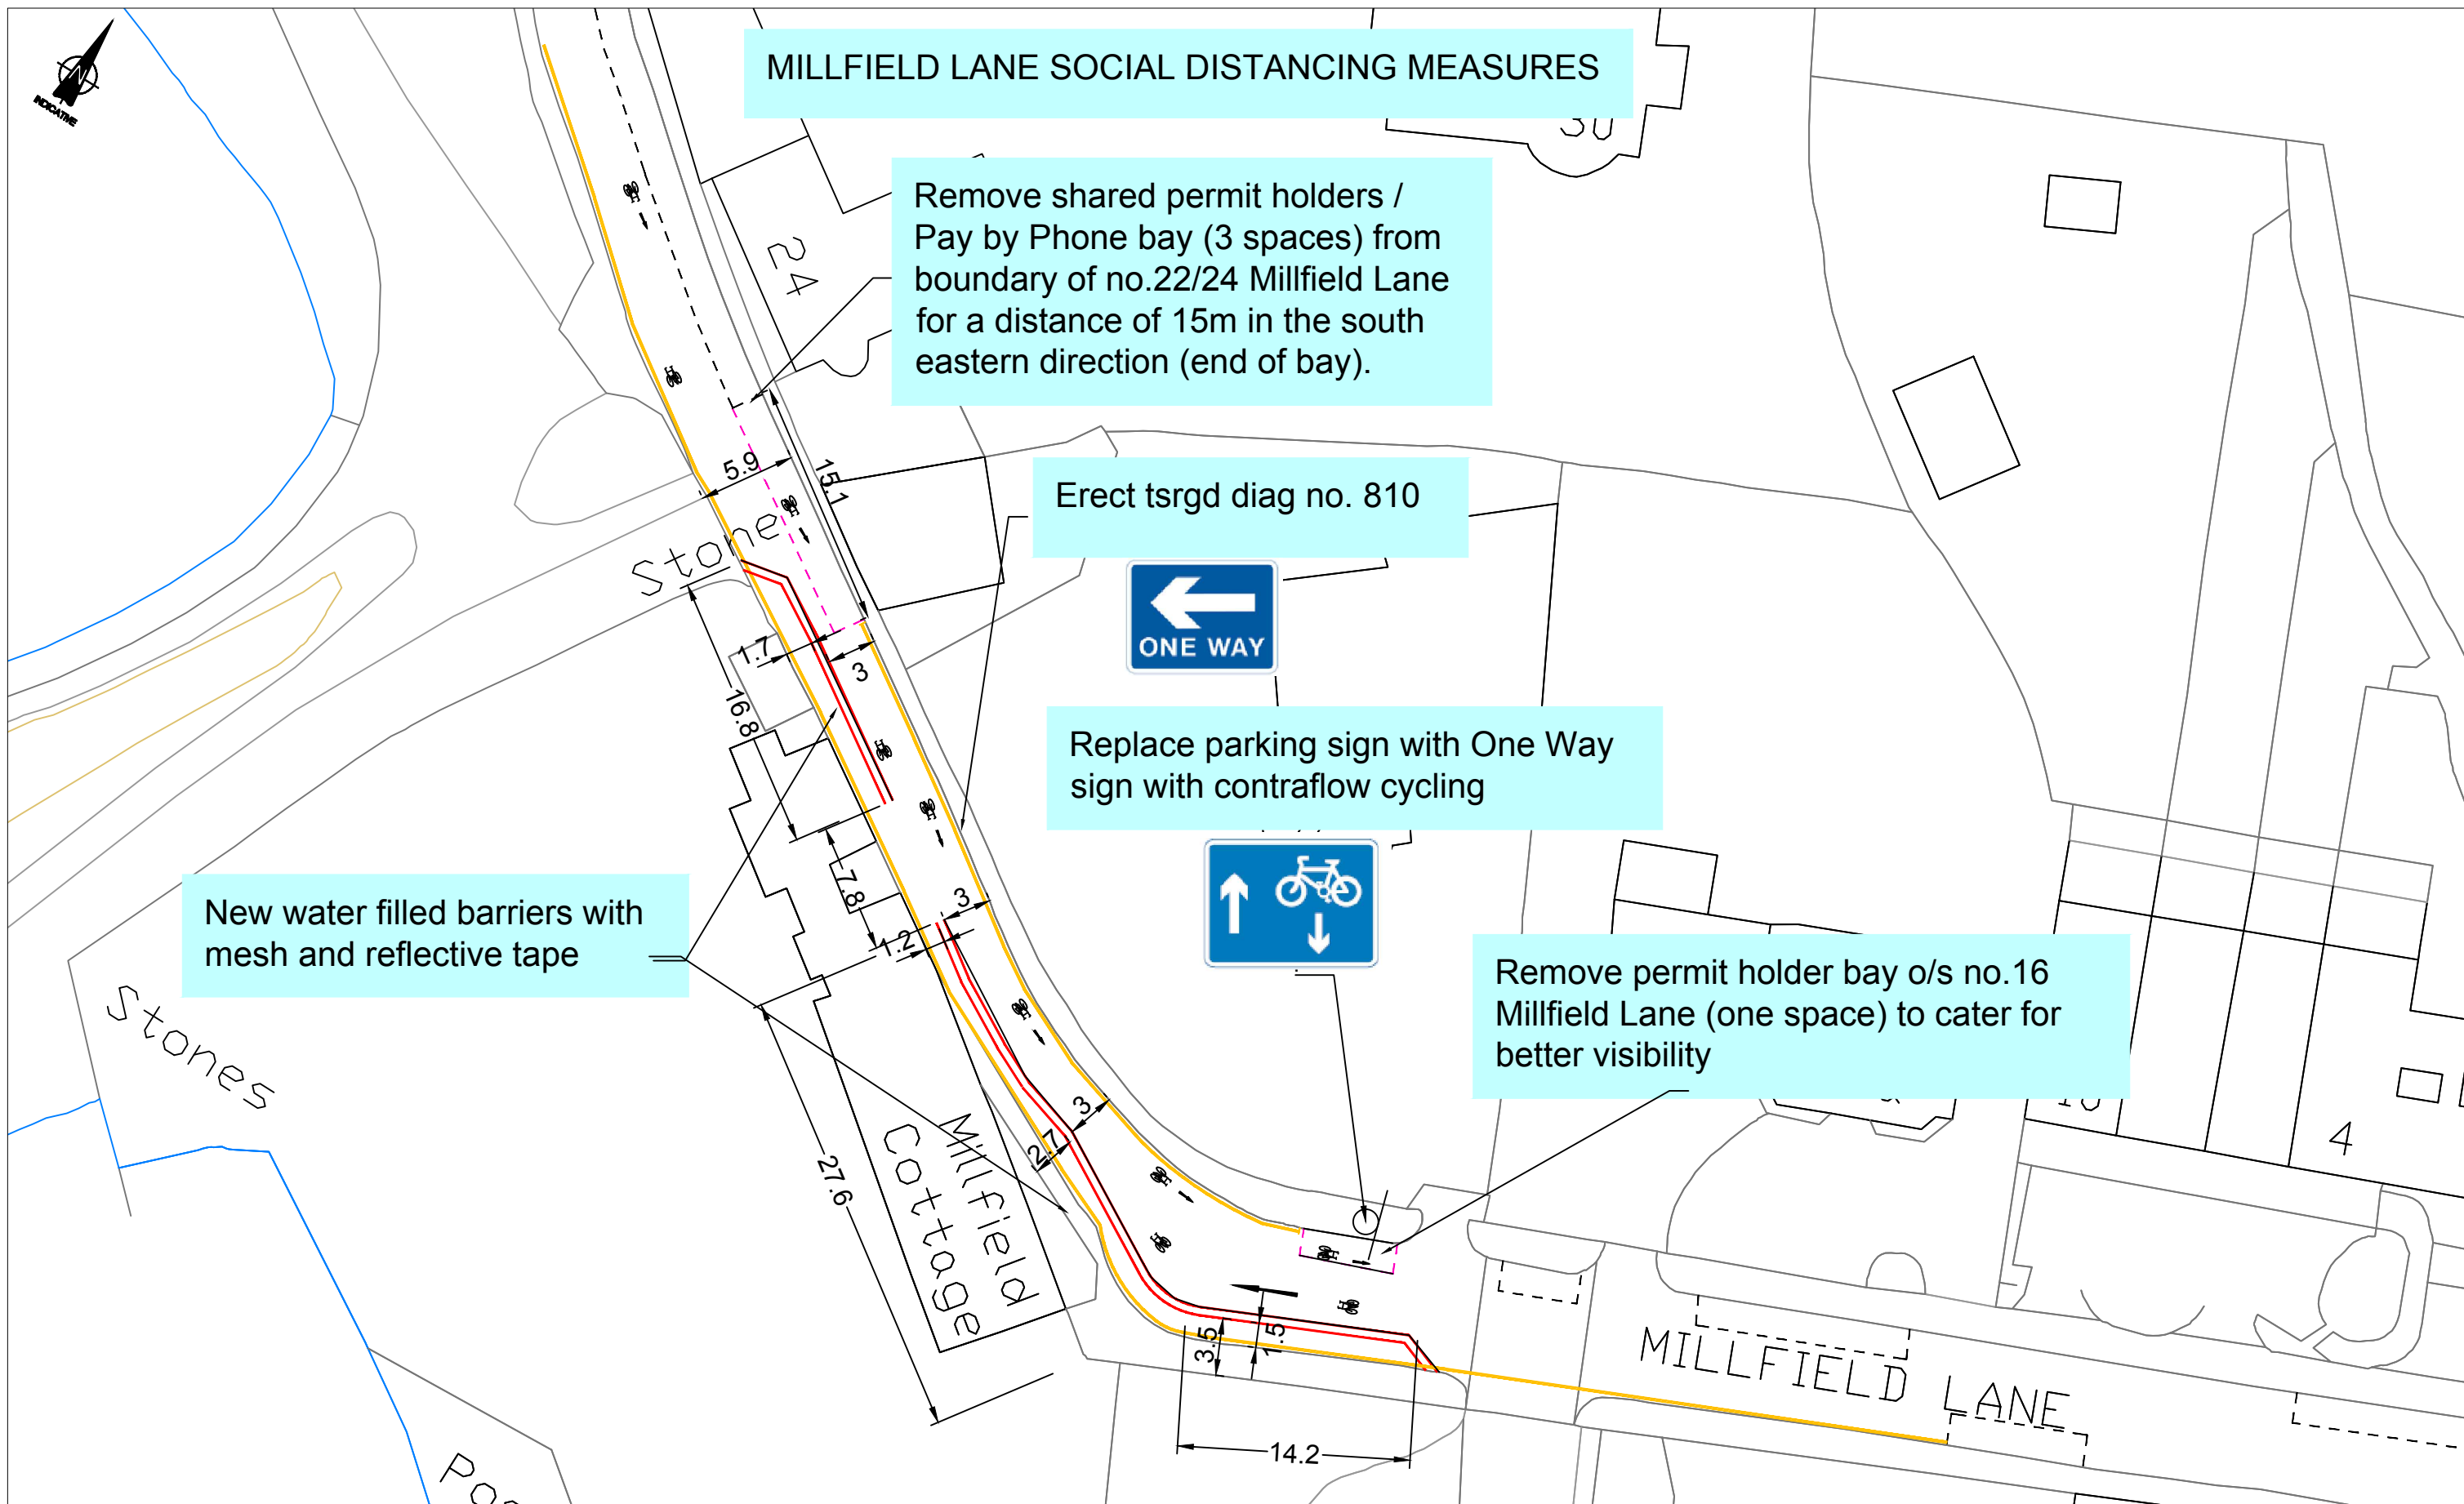

Project SOCIAL_DISTANCING_MEASURES

Drawing Title MILLFIELD_LANE_LOWER_SECTION

— WATERFILL BARRIERS (0.5m WIDE)

- - - REMOVAL OF PERMIT HOLDER/SHARED USED BAY

Rev	By	Date	Amendments
A			preliminary

Scale	Date
Drawn By	MAY2020
A.B.	File Ref
Checked By	Dwg Name
Drawing Location	
Drawing Number	Rev.
MILLFIELD_1	A