


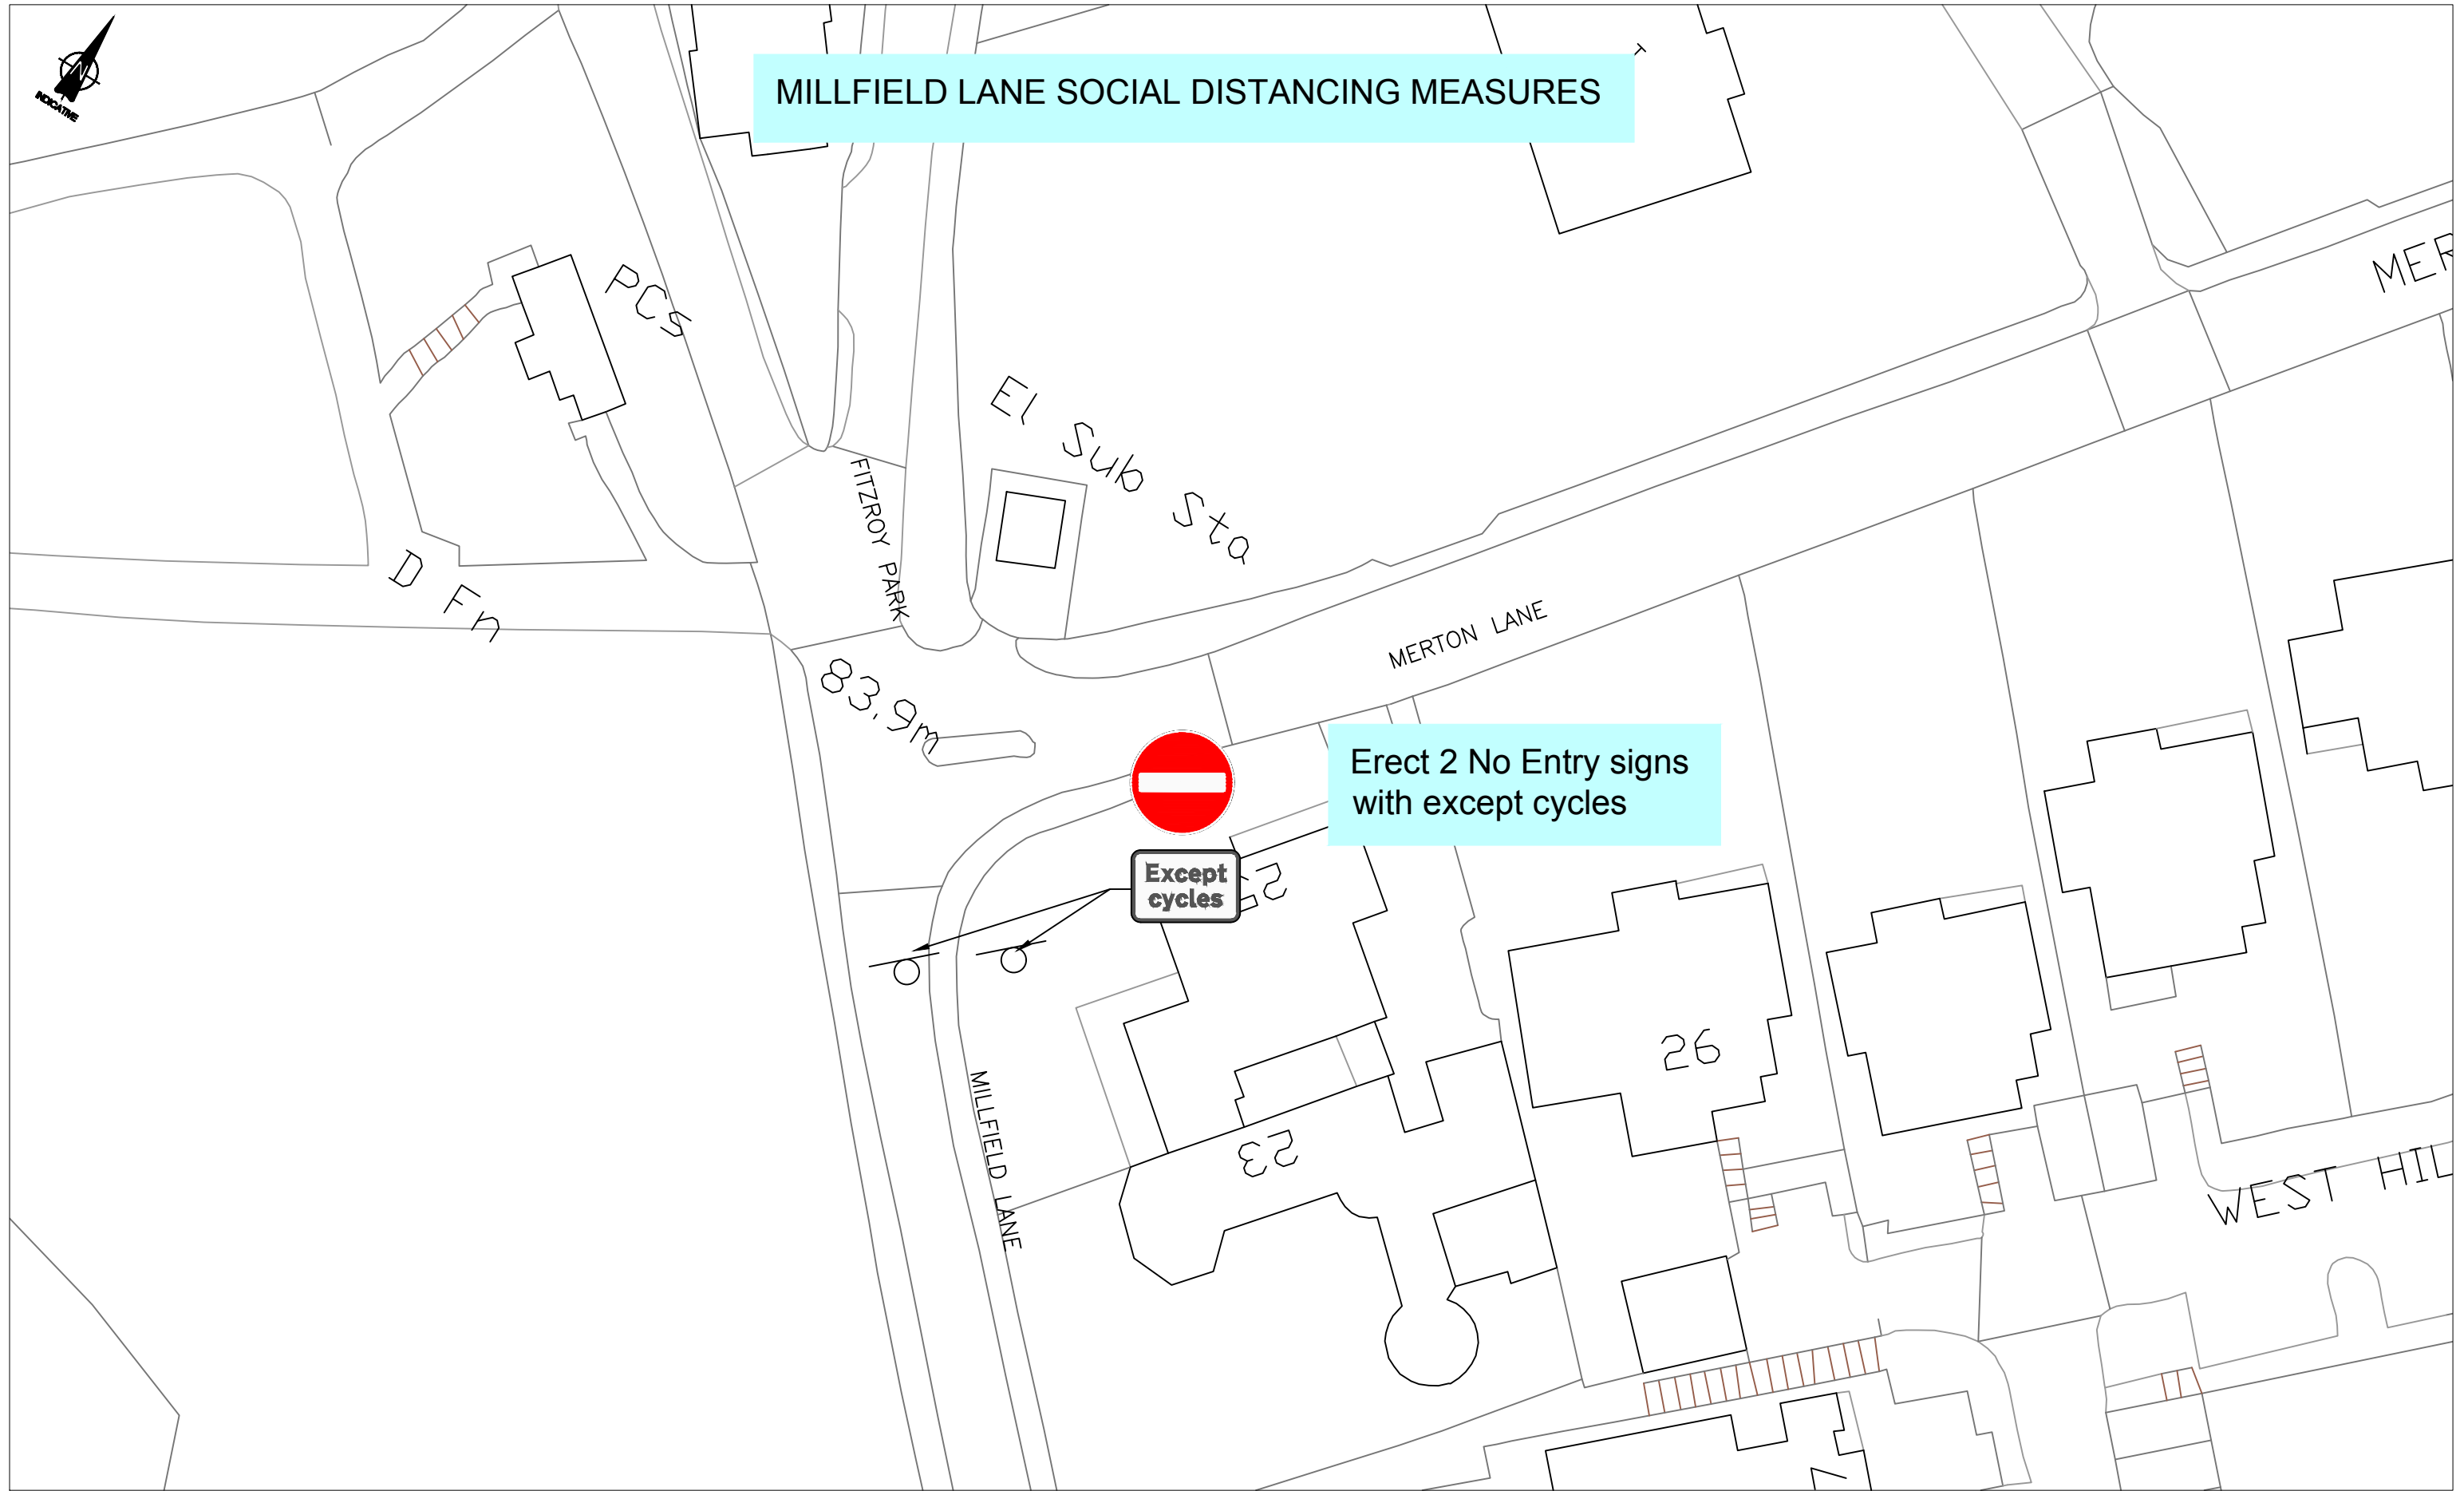

MILLFIELD LANE SOCIAL DISTANCING MEASURES



Project
SOCIAL_DISTANCING_MEASURES

Drawing Title
MILLFIELD_LANE_UPPER_SECTION

Rev	By	Date	Amendments

Scale	Date
Drawn By	File Ref
Checked By	Dwg Name
Drawing Location	
Drawing Number	Rev.
MILLFIELD_2	