

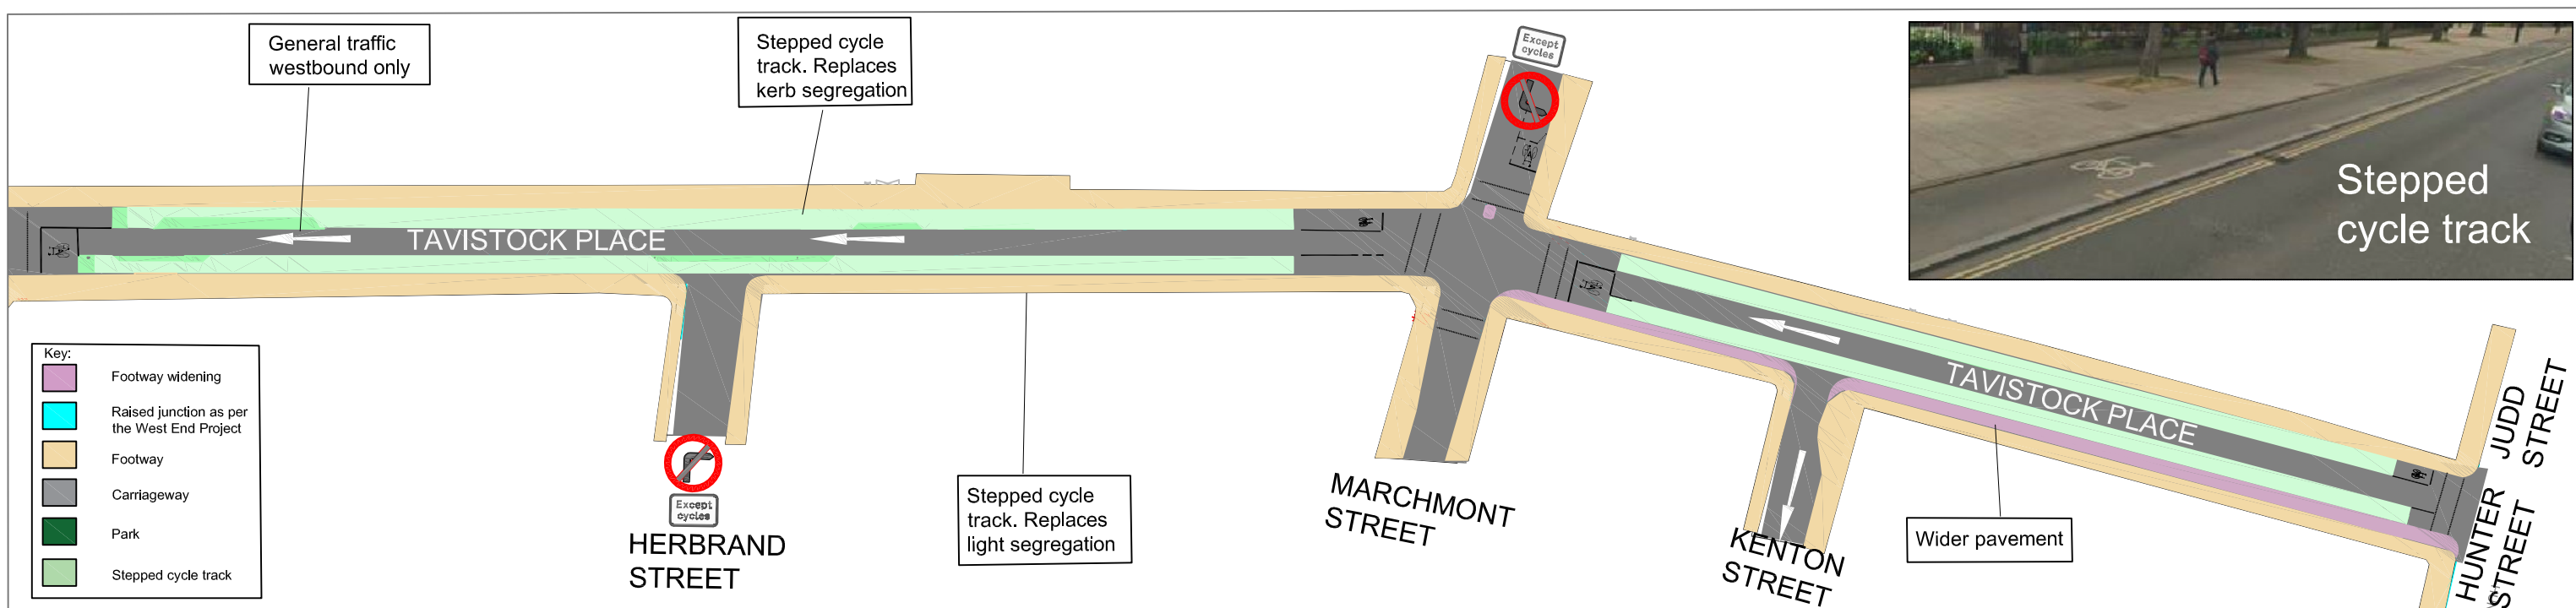
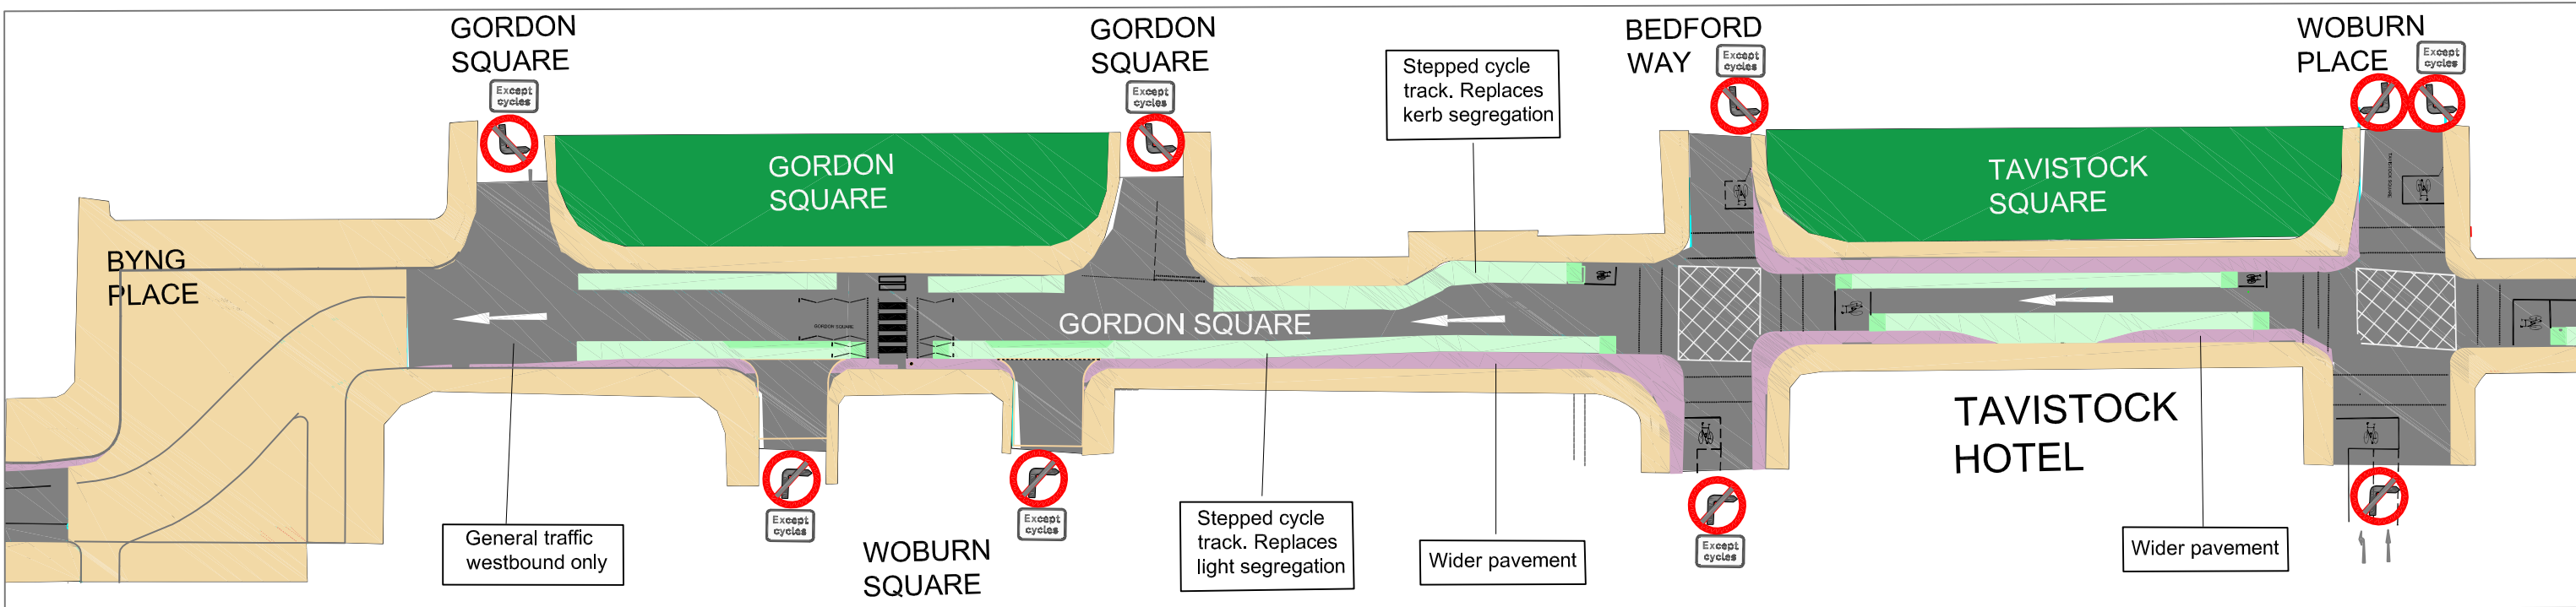


Drawing 4: Torrington Place to Tavistock Place westbound option with stepped cycle tracks and pavement widening

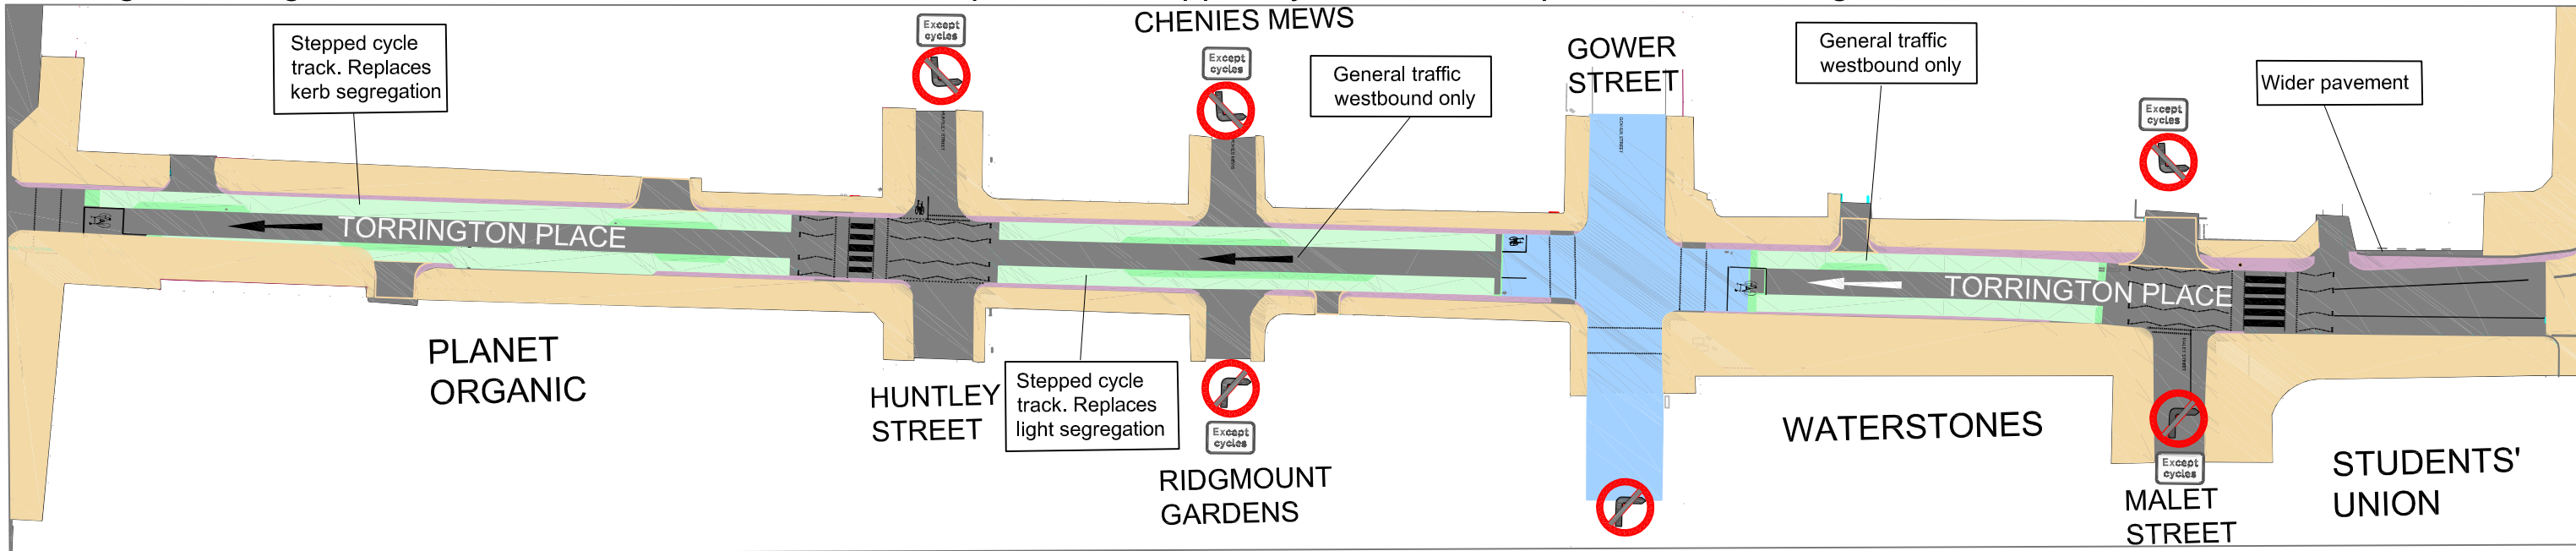

- Key:
- Footway widening
 - Raised junction as per the West End Project
 - Footway
 - Carriageway
 - Park
 - Stepped cycle track

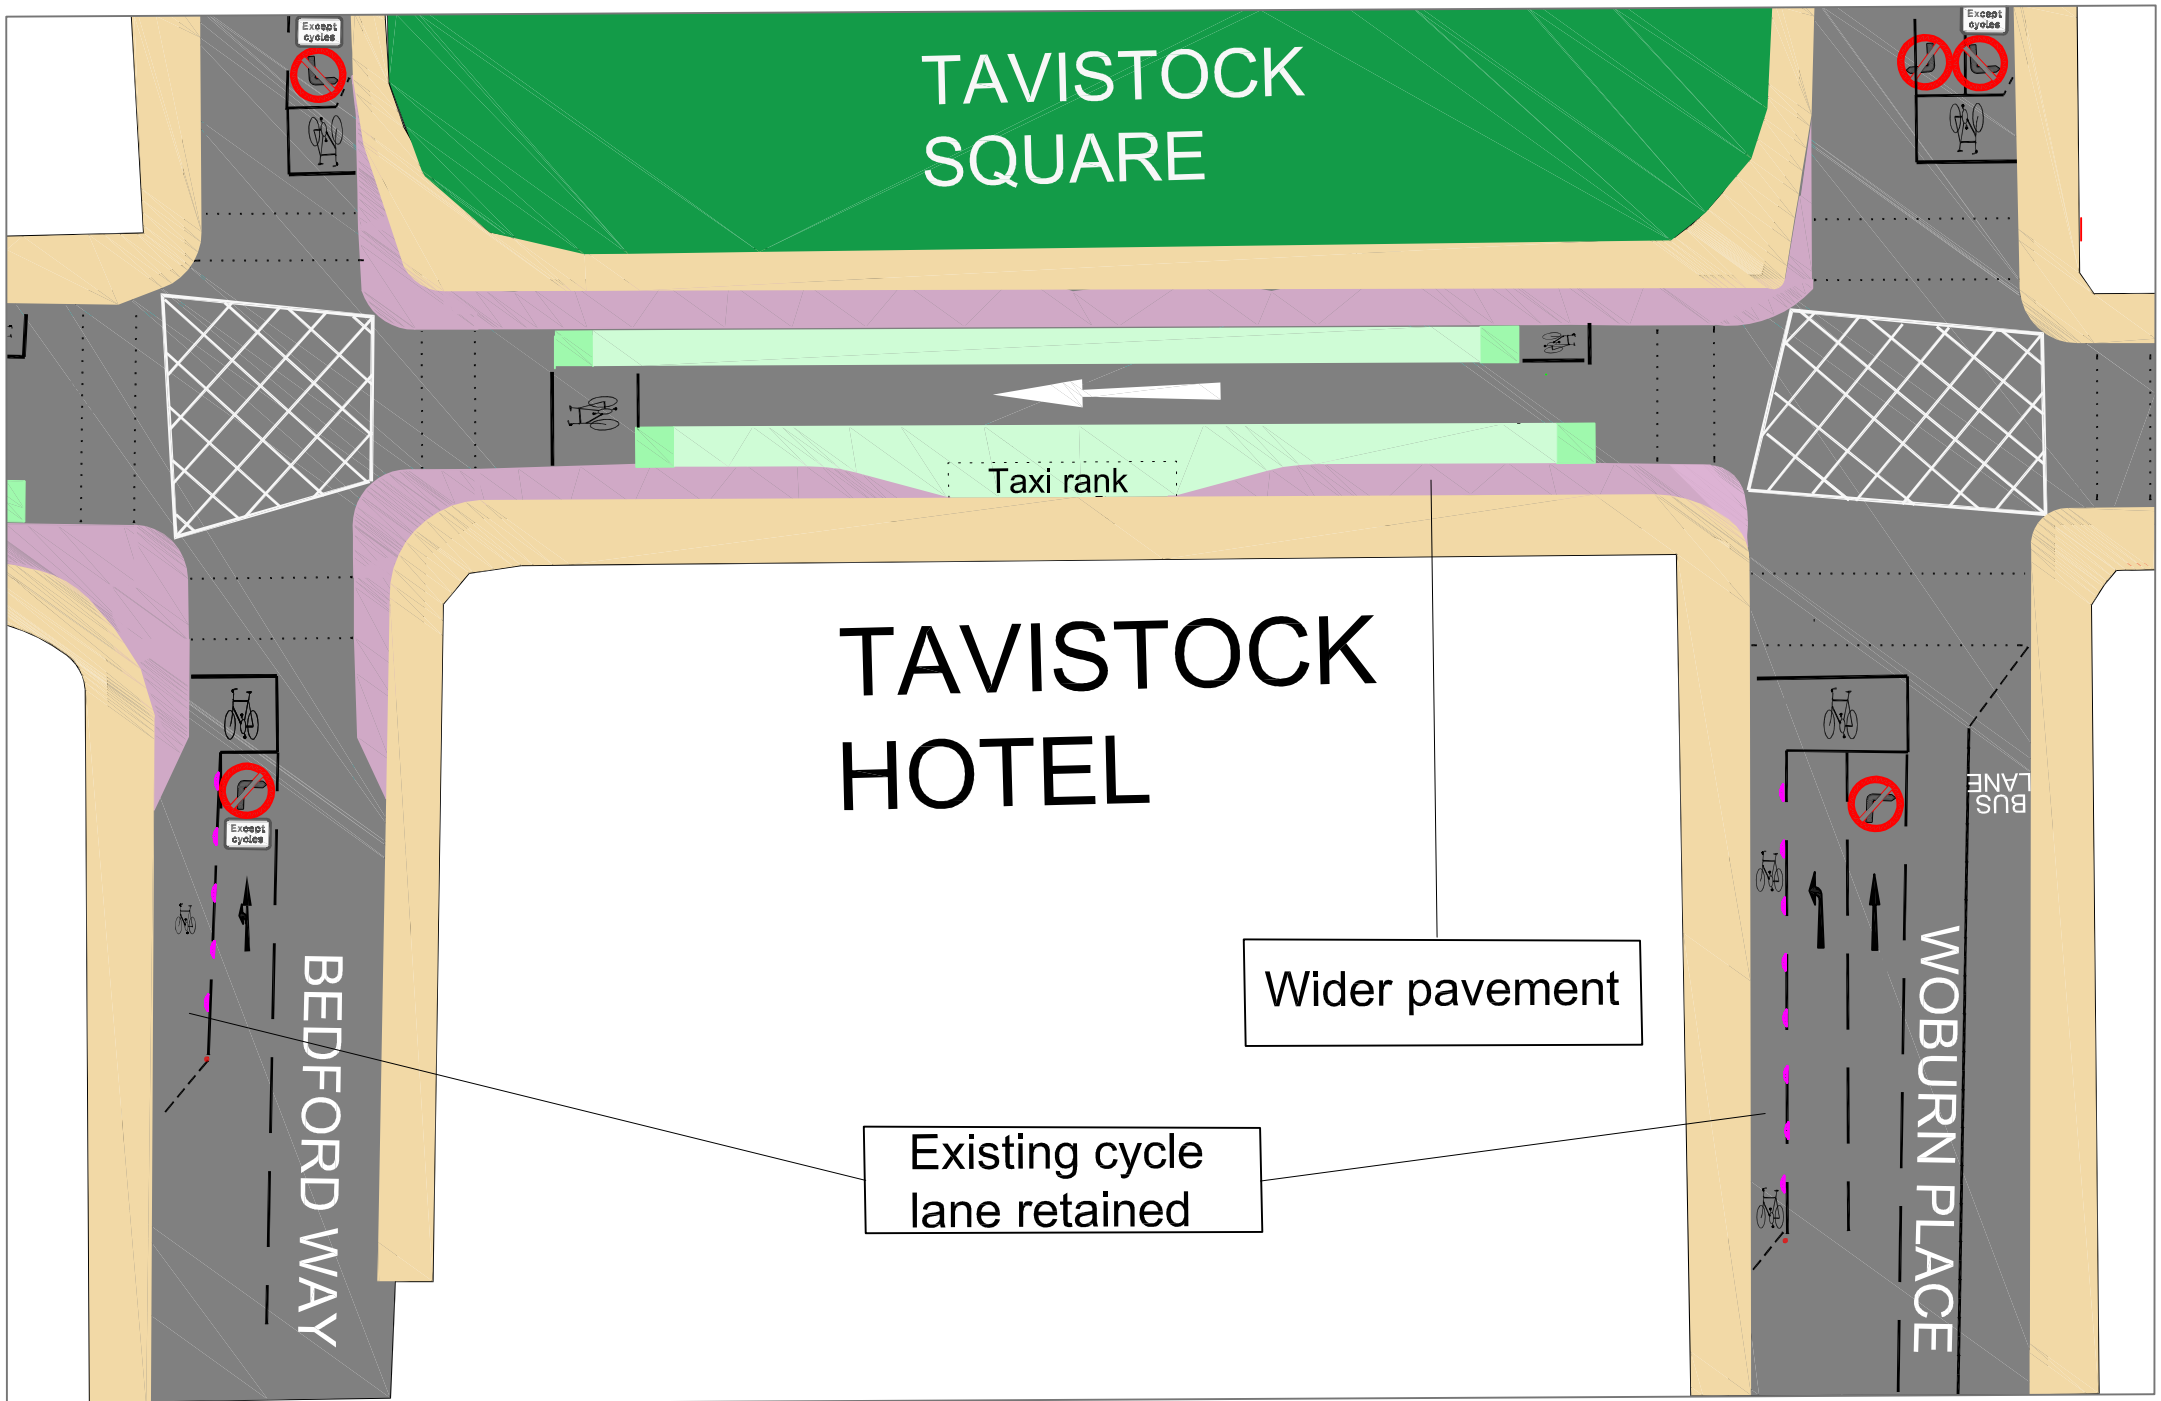

Drawing 4a: Proposals at Bedford Way and Woburn Place junctions with Tavistock Square