

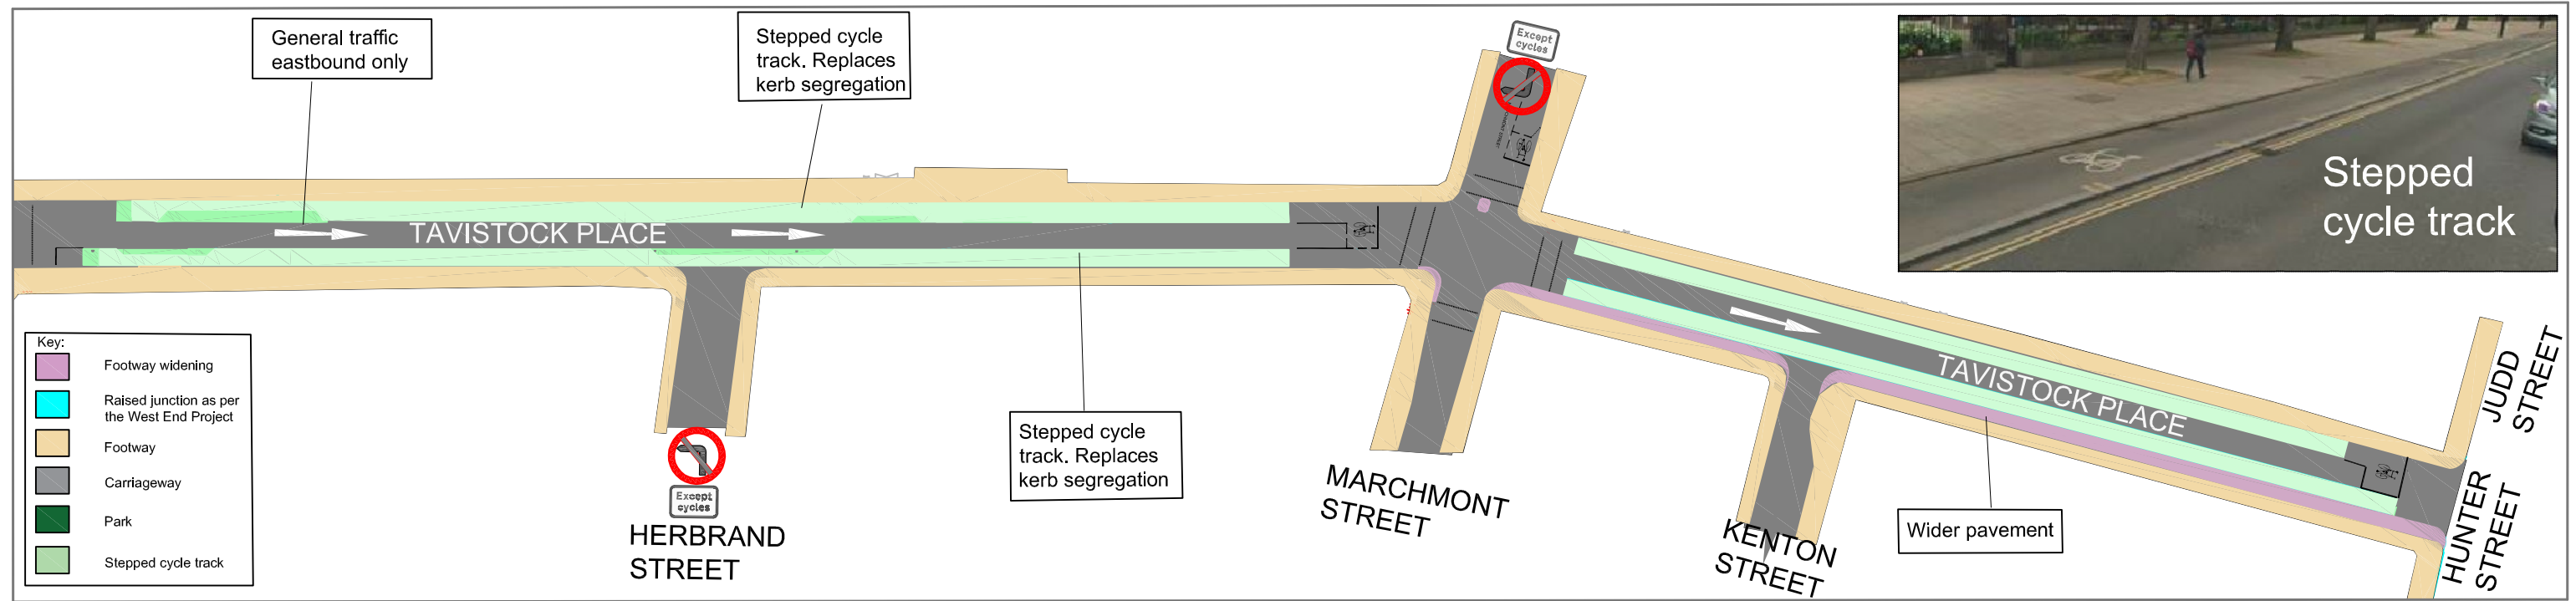
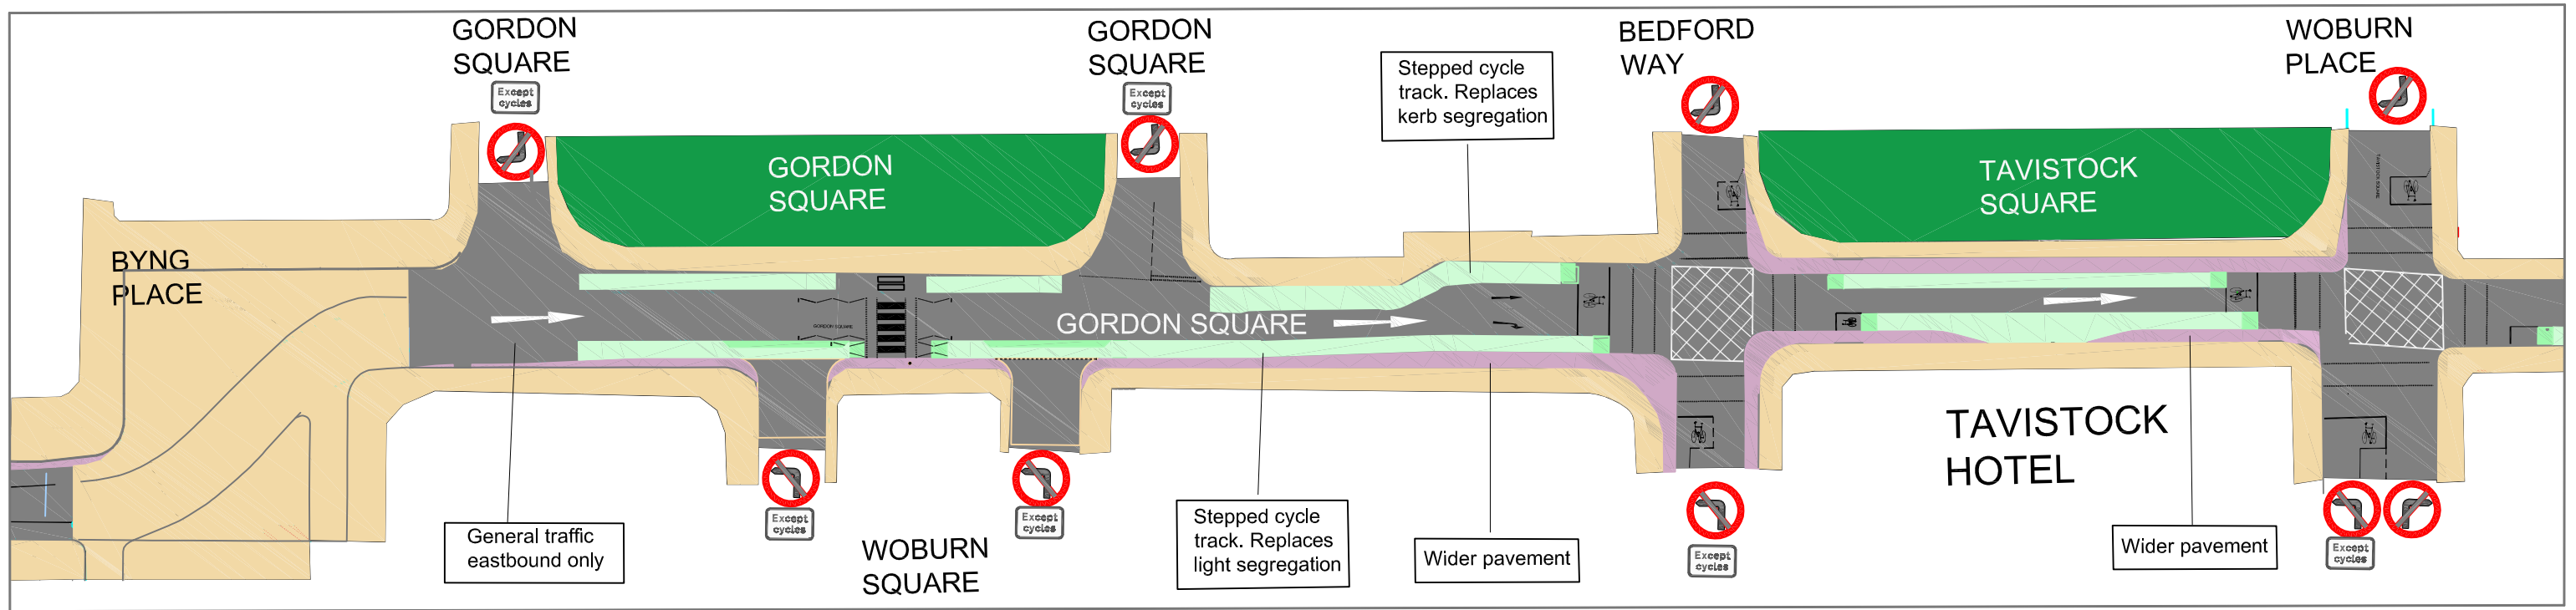


Drawing 3: Torrington Place to Tavistock Place eastbound option with stepped cycle tracks and pavement widening

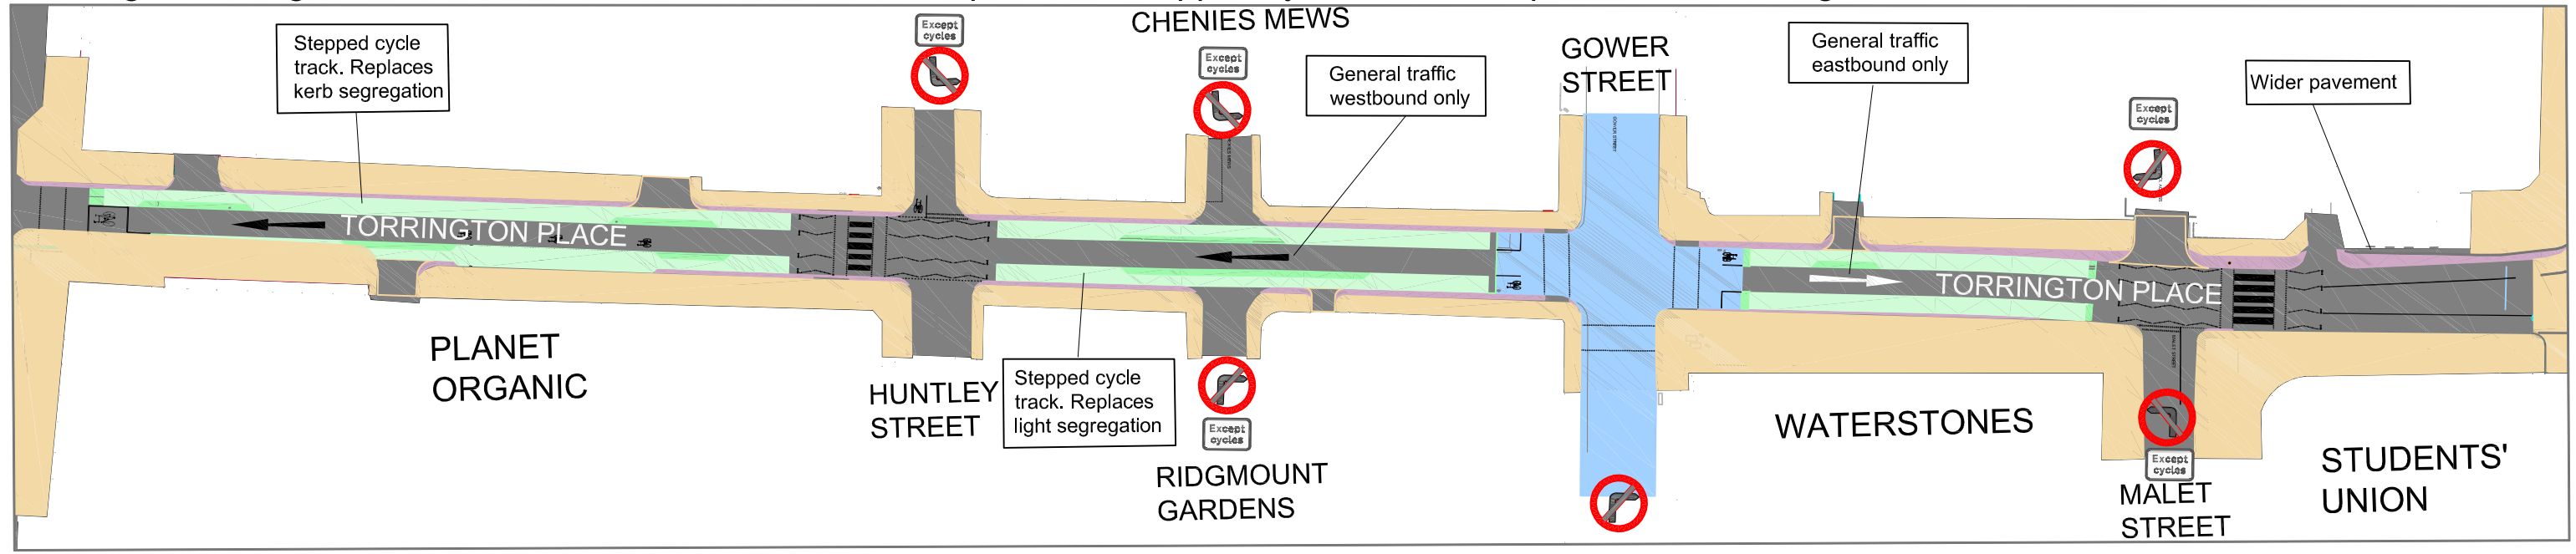

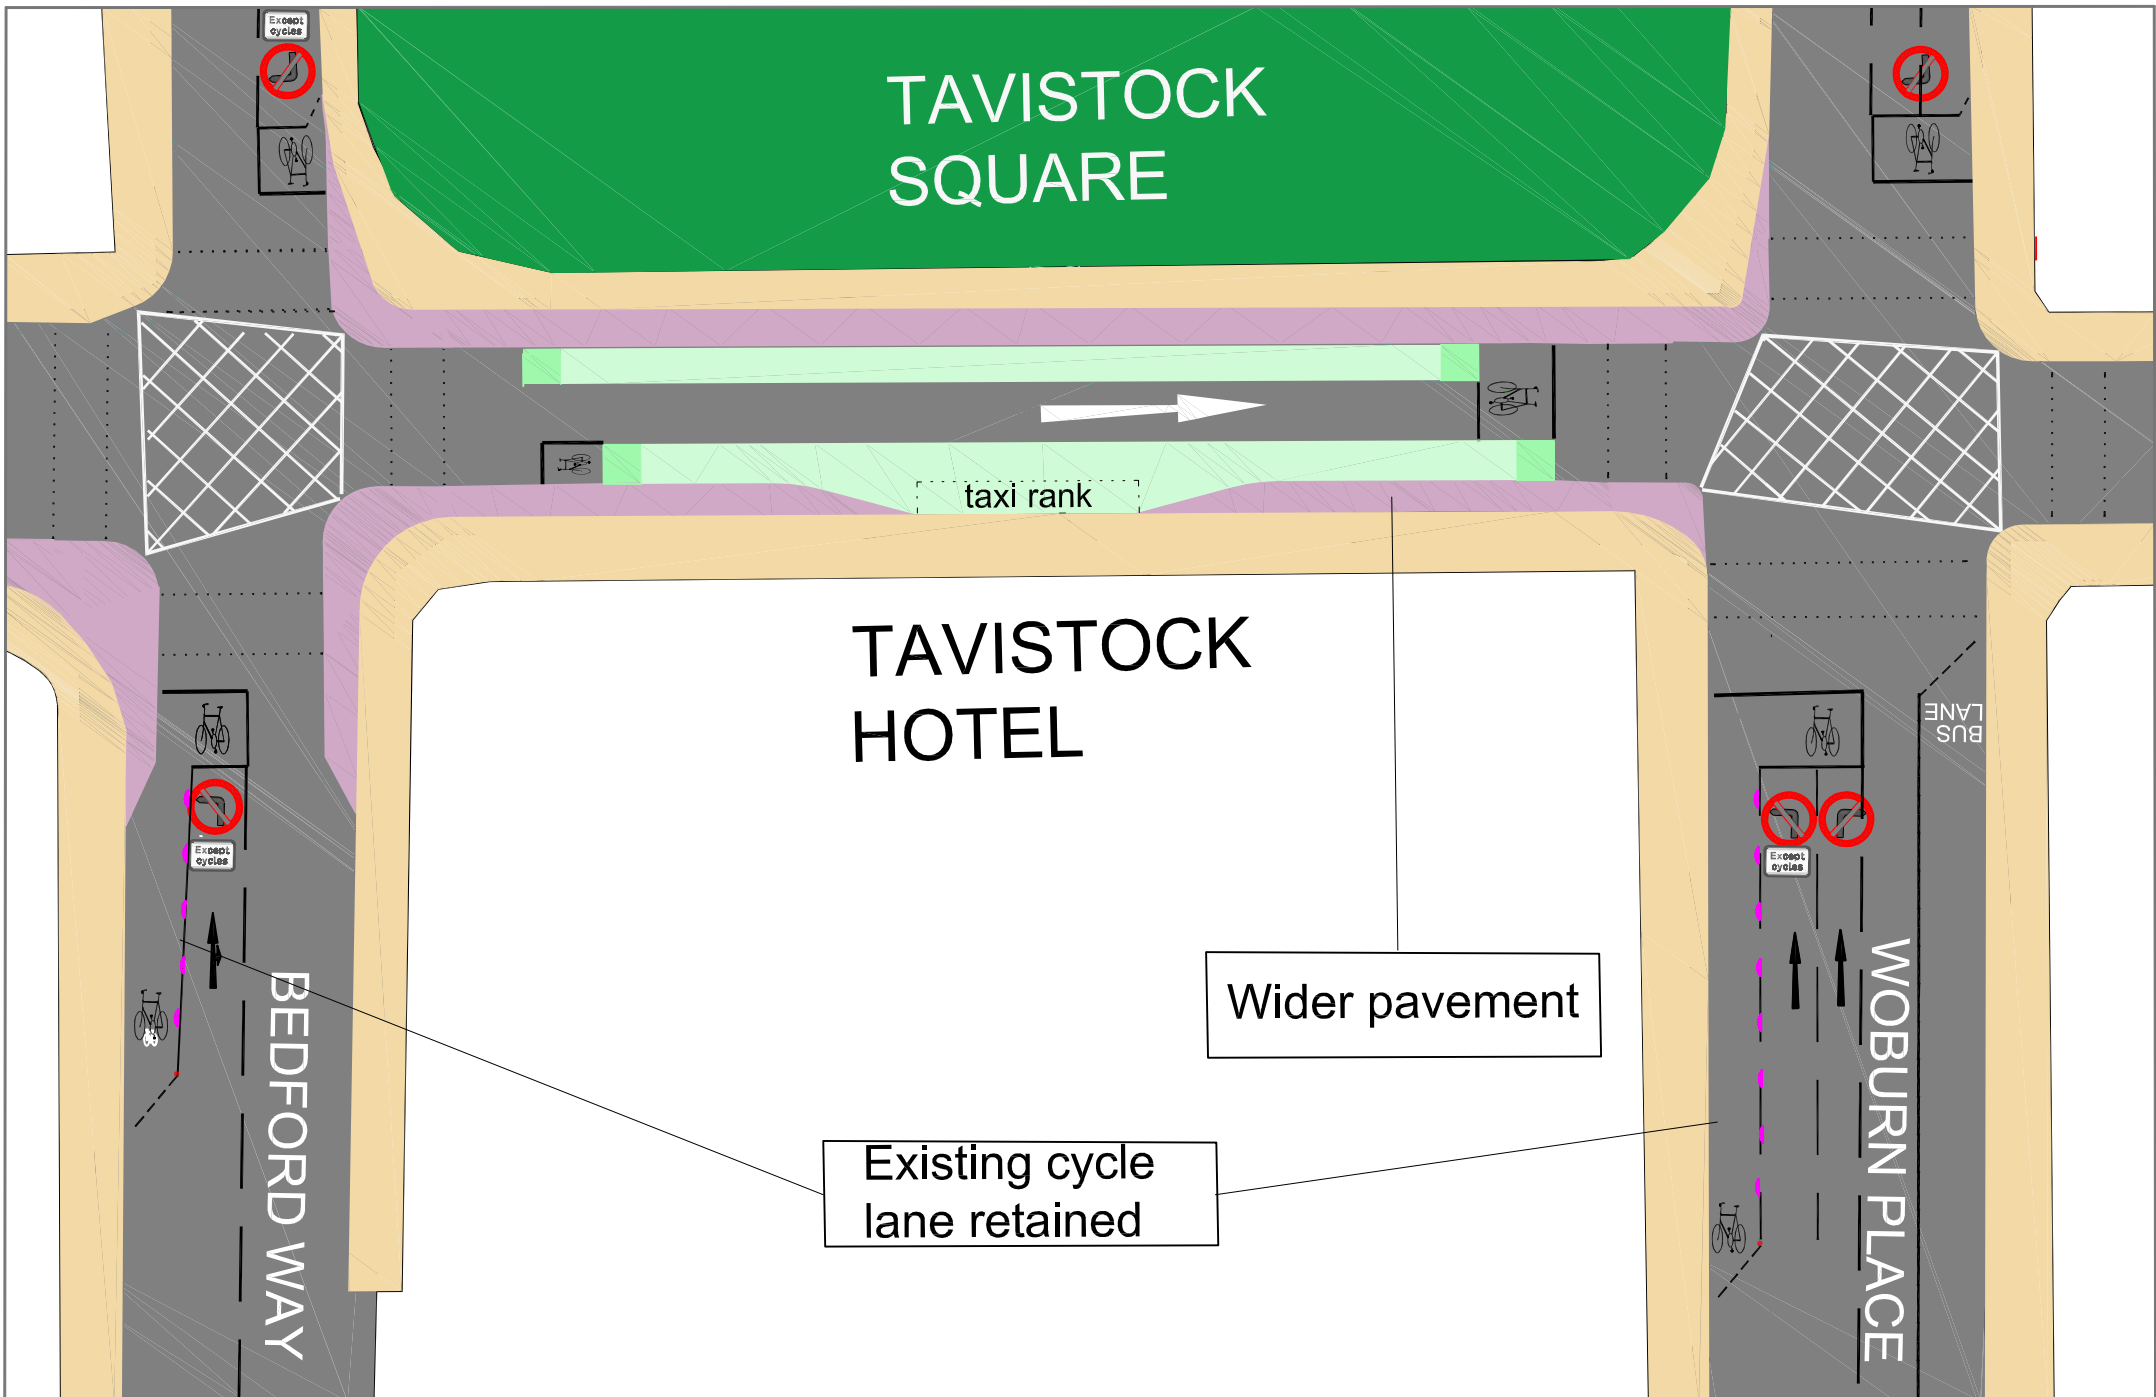

Drawing 3a: Proposals at Bedford Way and Woburn Place junctions with Tavistock Square