


SOCIAL DISTANCING MEASURES ON HAMPSTEAD HIGH STREET OUTSIDE TUBE STATION

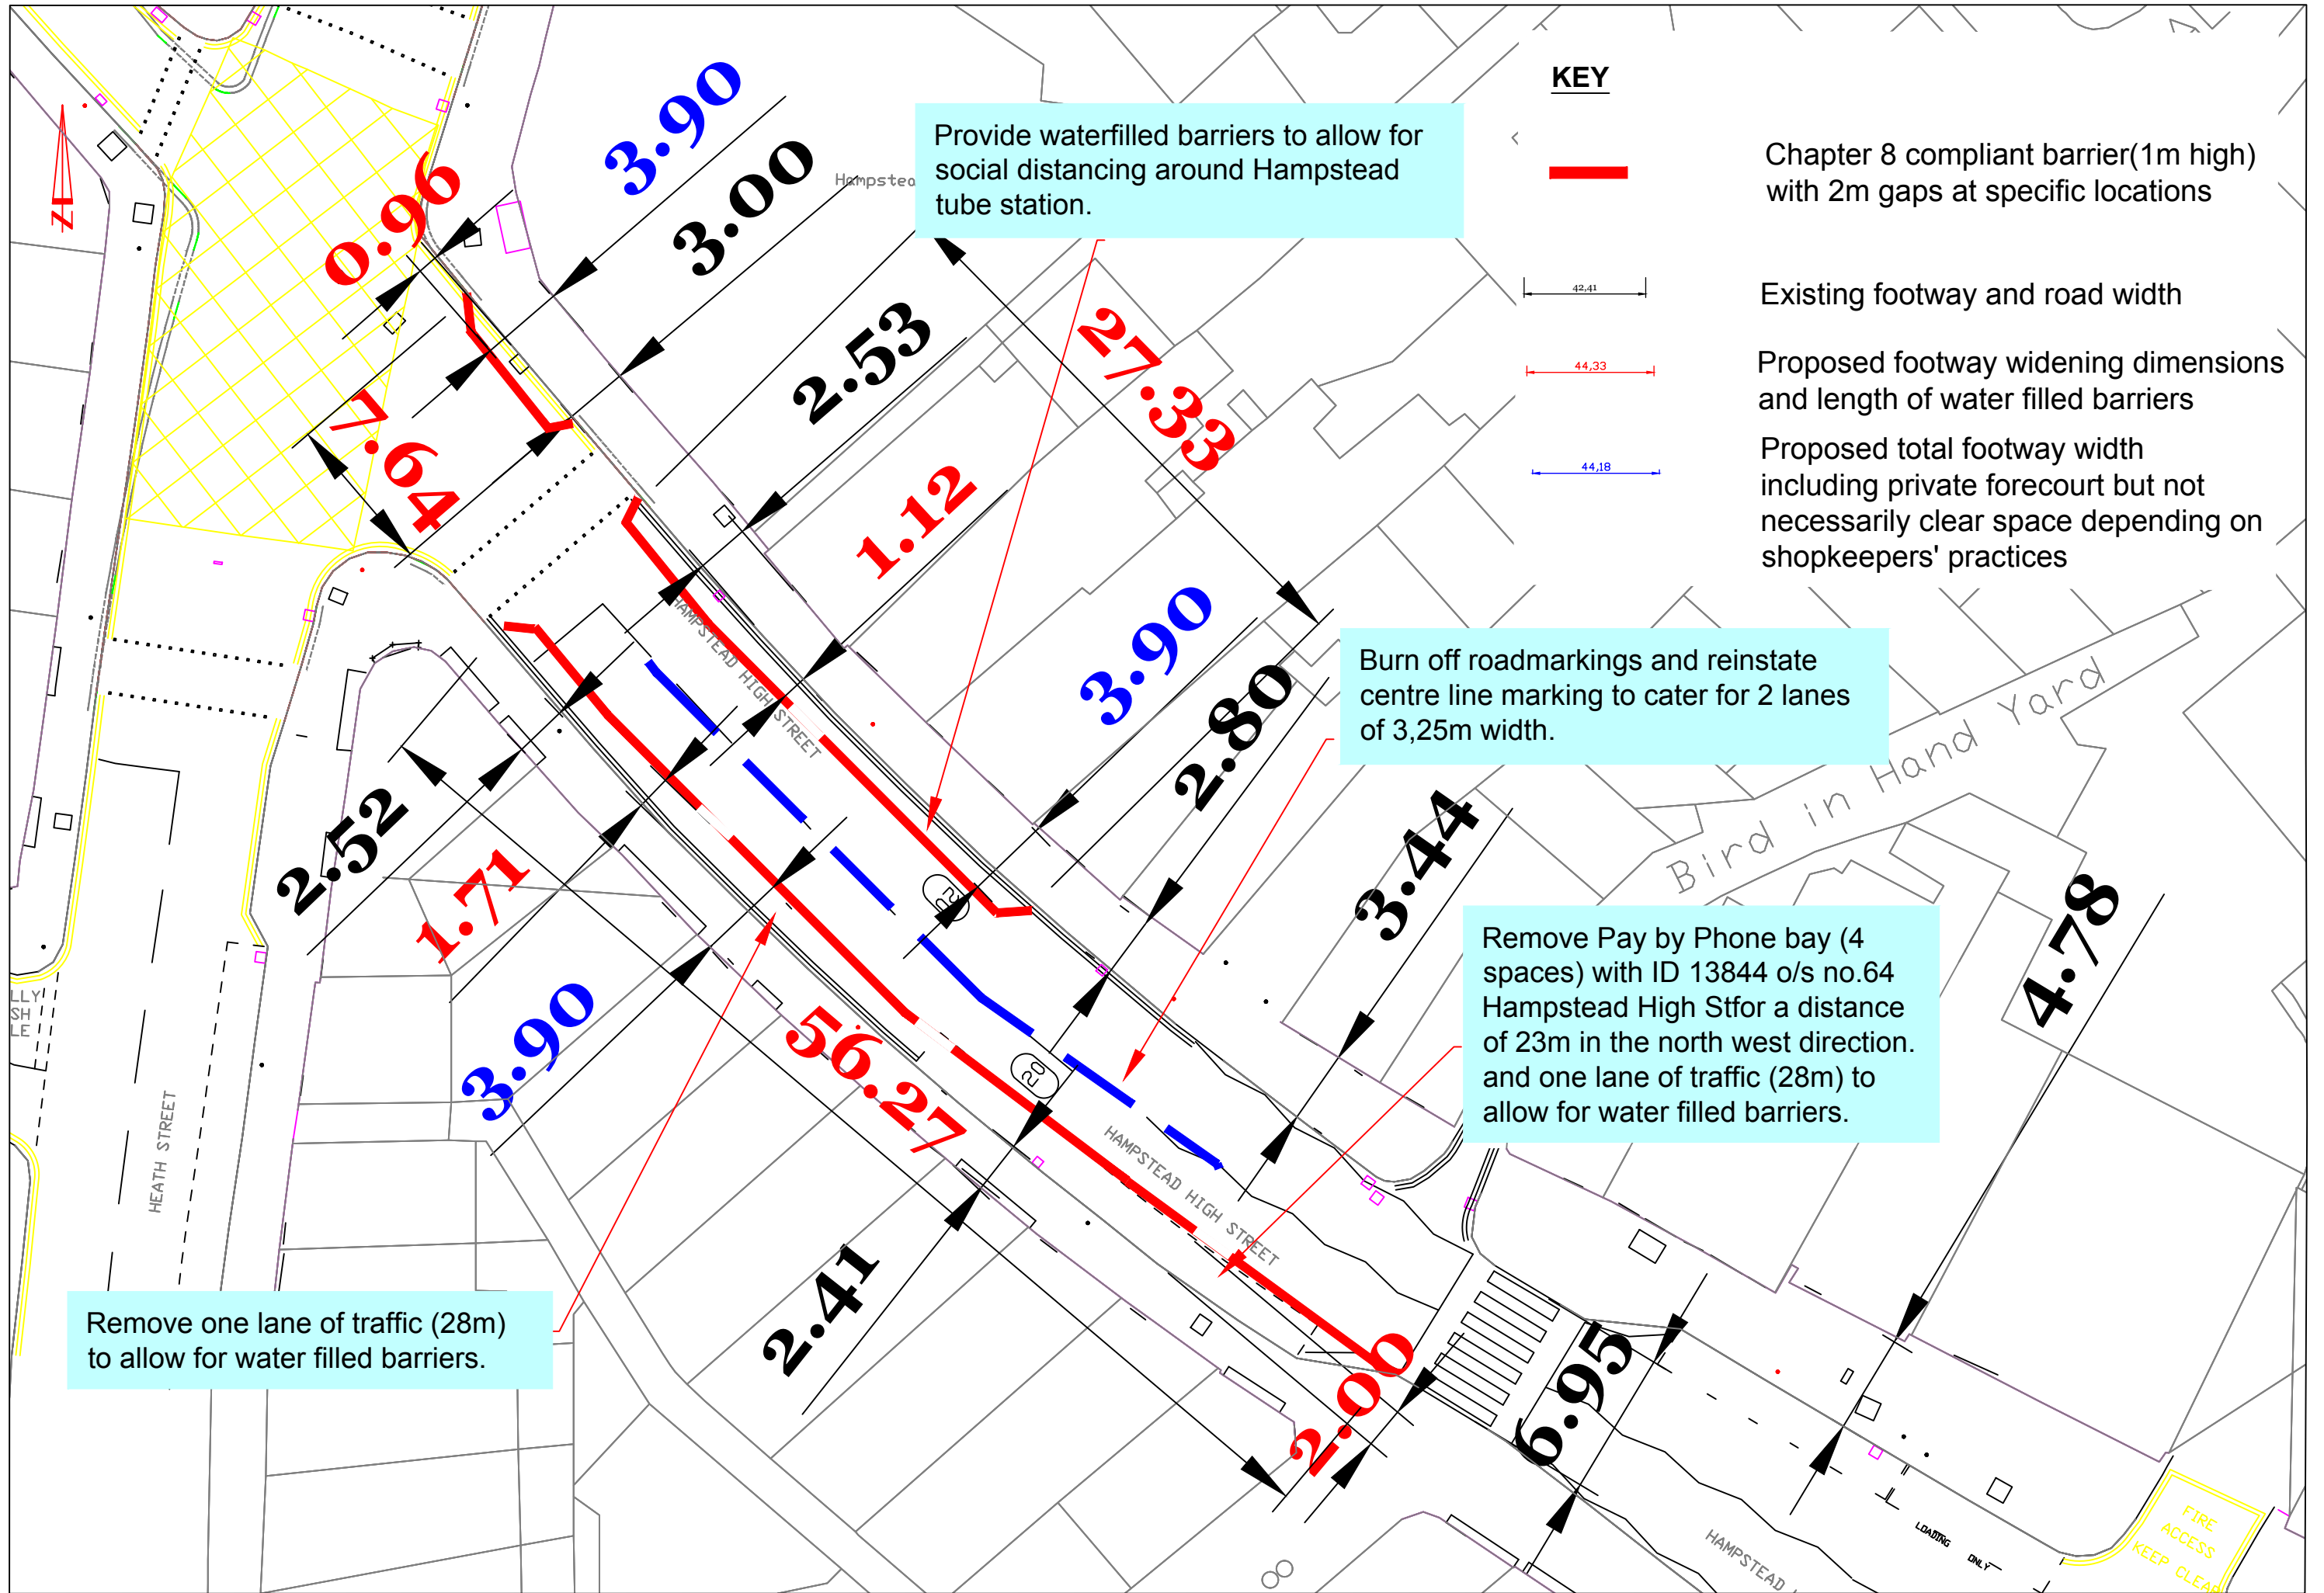

Provide waterfilled barriers to allow for social distancing around Hampstead tube station.

KEY

Chapter 8 compliant barrier(1m high) with 2m gaps at specific locations

Existing footway and road width

Proposed footway widening dimensions and length of water filled barriers

Proposed total footway width including private forecourt but not necessarily clear space depending on shopkeepers' practices

Burn off roadmarkings and reinstate centre line marking to cater for 2 lanes of 3,25m width.

Remove Pay by Phone bay (4 spaces) with ID 13844 o/s no.64 Hampstead High St for a distance of 23m in the north west direction. and one lane of traffic (28m) to allow for water filled barriers.

Remove one lane of traffic (28m) to allow for water filled barriers.

FIRE ACCESS KEEP CLEAR