


# SOCIAL DISTANCING MEASURES ON REGENT'S PARK ROAD

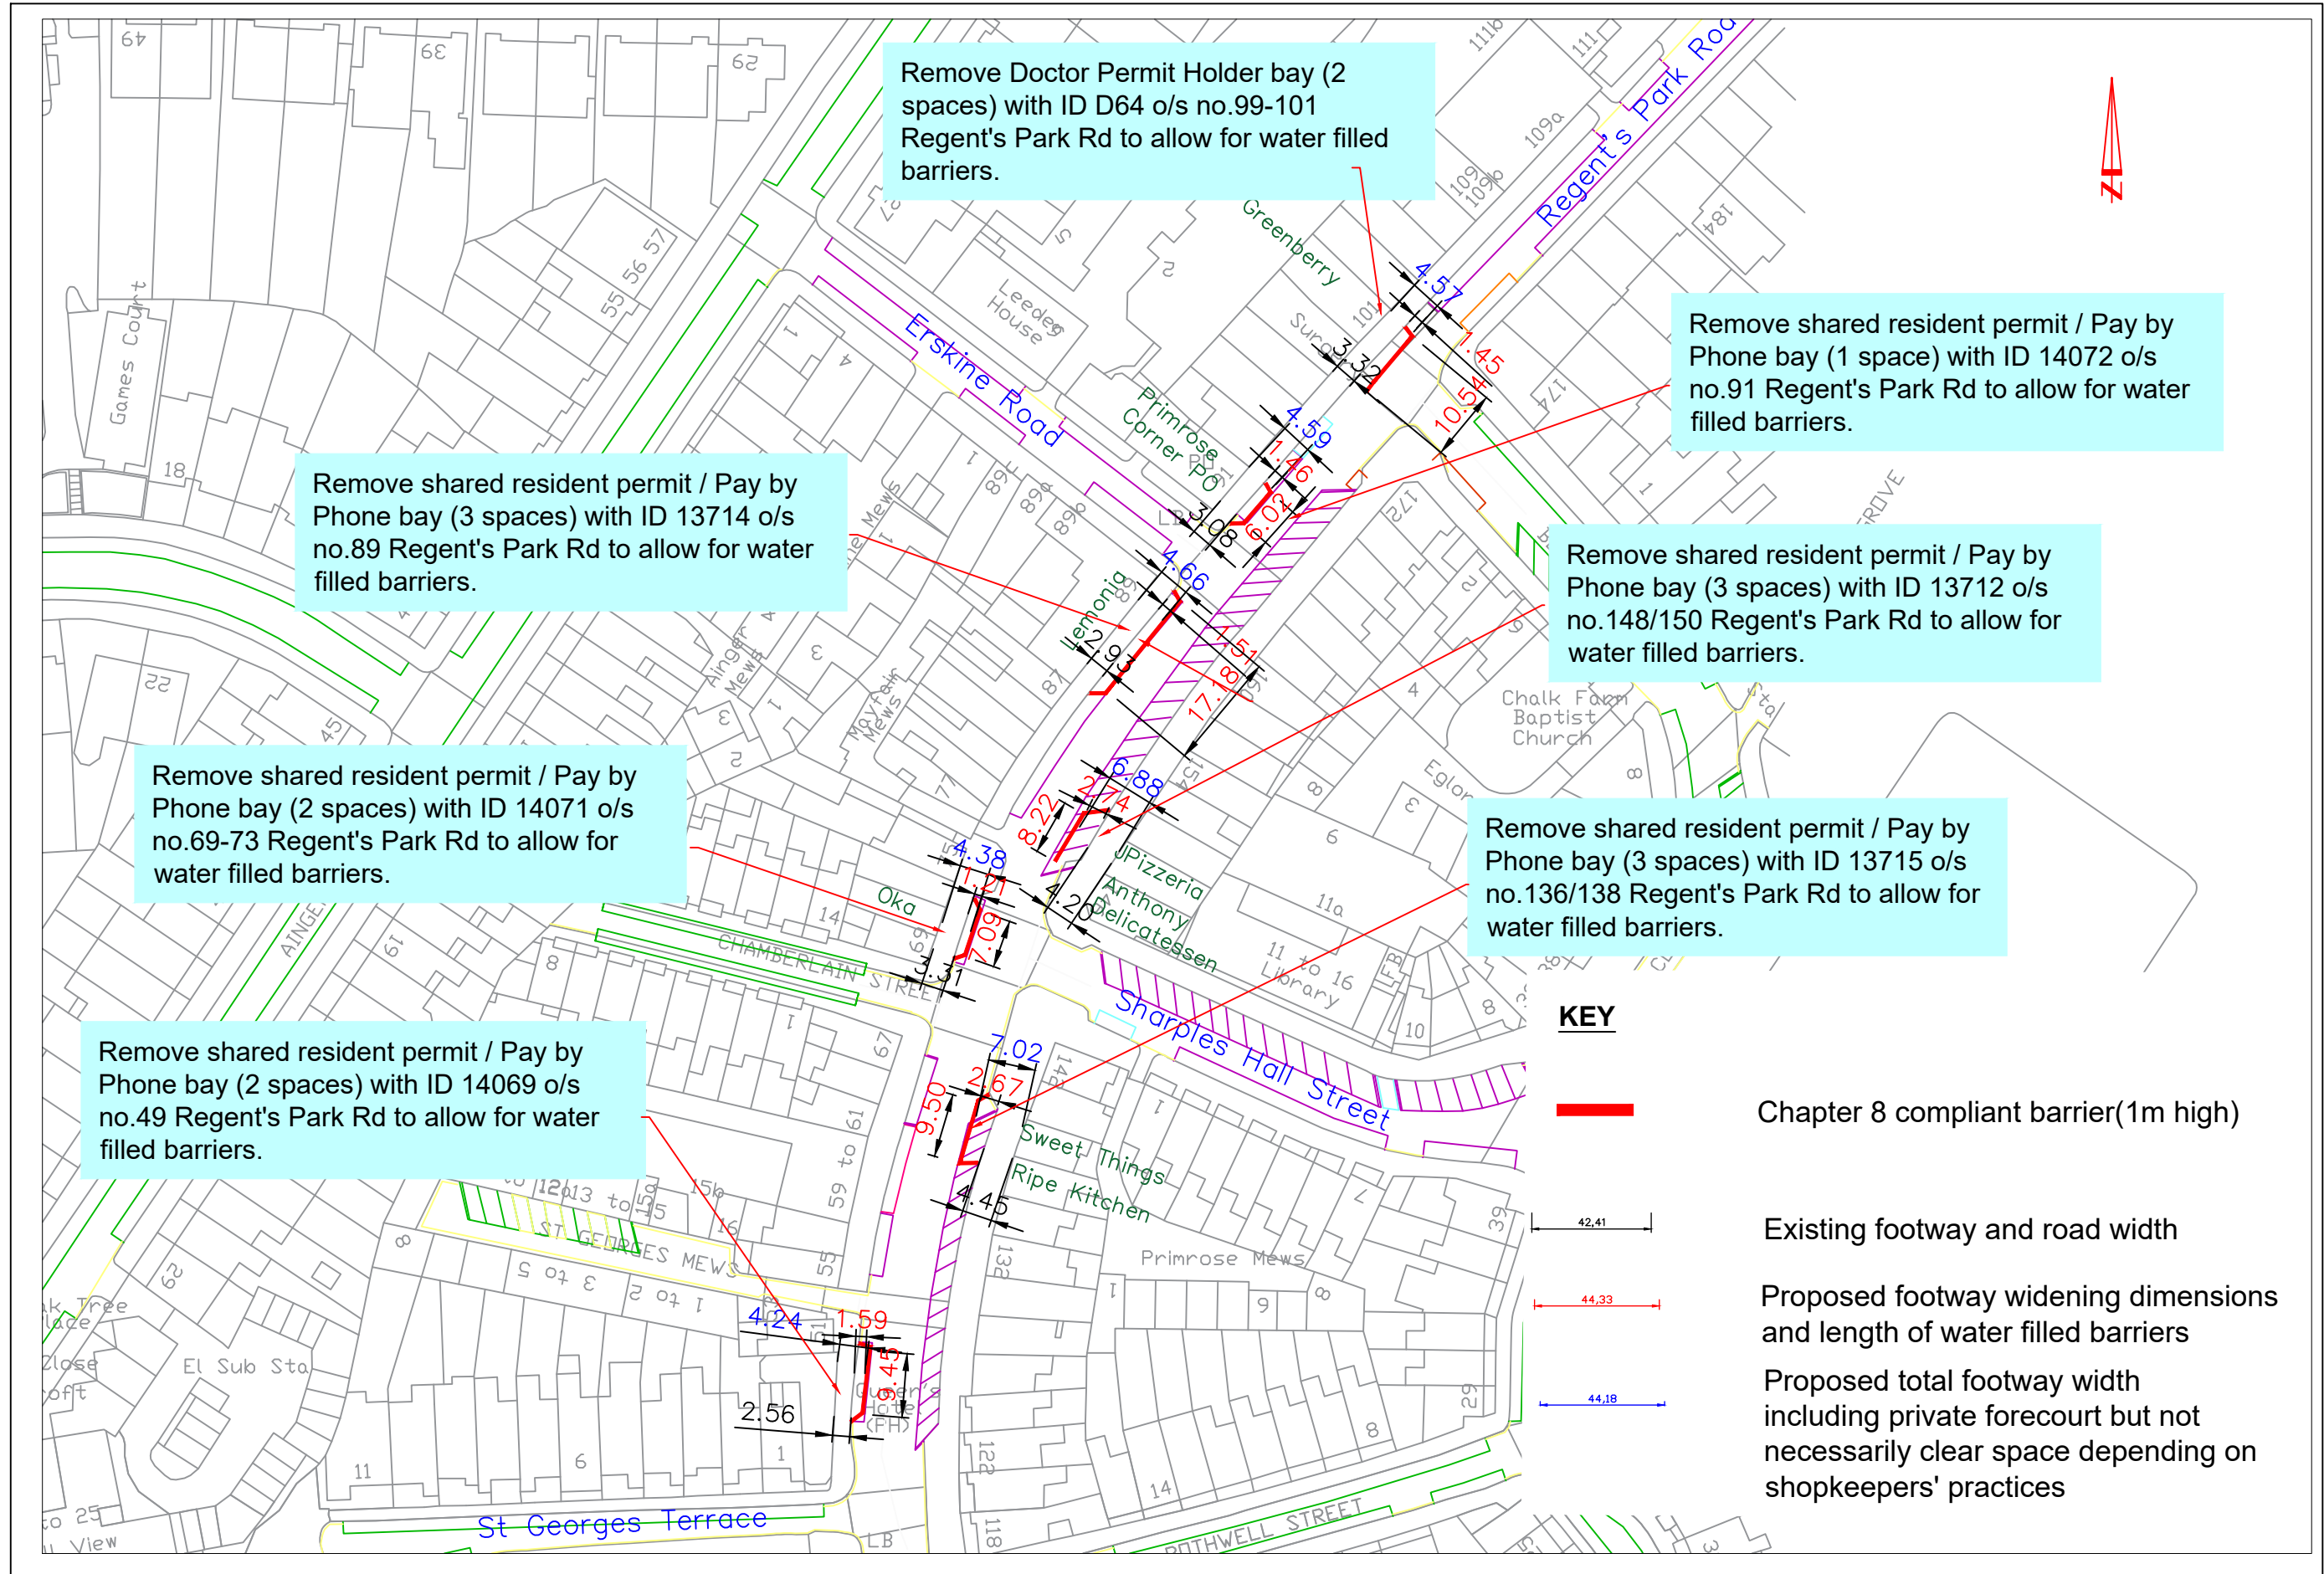

Remove Doctor Permit Holder bay (2 spaces) with ID D64 o/s no.99-101 Regent's Park Rd to allow for water filled barriers.

Remove shared resident permit / Pay by Phone bay (1 space) with ID 14072 o/s no.91 Regent's Park Rd to allow for water filled barriers.

Remove shared resident permit / Pay by Phone bay (3 spaces) with ID 13714 o/s no.89 Regent's Park Rd to allow for water filled barriers.


Remove shared resident permit / Pay by Phone bay (3 spaces) with ID 13712 o/s no.148/150 Regent's Park Rd to allow for water filled barriers.


Remove shared resident permit / Pay by Phone bay (2 spaces) with ID 14071 o/s no.69-73 Regent's Park Rd to allow for water filled barriers.


Remove shared resident permit / Pay by Phone bay (3 spaces) with ID 13715 o/s no.136/138 Regent's Park Rd to allow for water filled barriers.


Remove shared resident permit / Pay by Phone bay (2 spaces) with ID 14069 o/s no.49 Regent's Park Rd to allow for water filled barriers.

### KEY

 Chapter 8 compliant barrier(1m high)

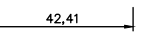 Existing footway and road width

 Proposed footway widening dimensions and length of water filled barriers

 Proposed total footway width including private forecourt but not necessarily clear space depending on shopkeepers' practices