

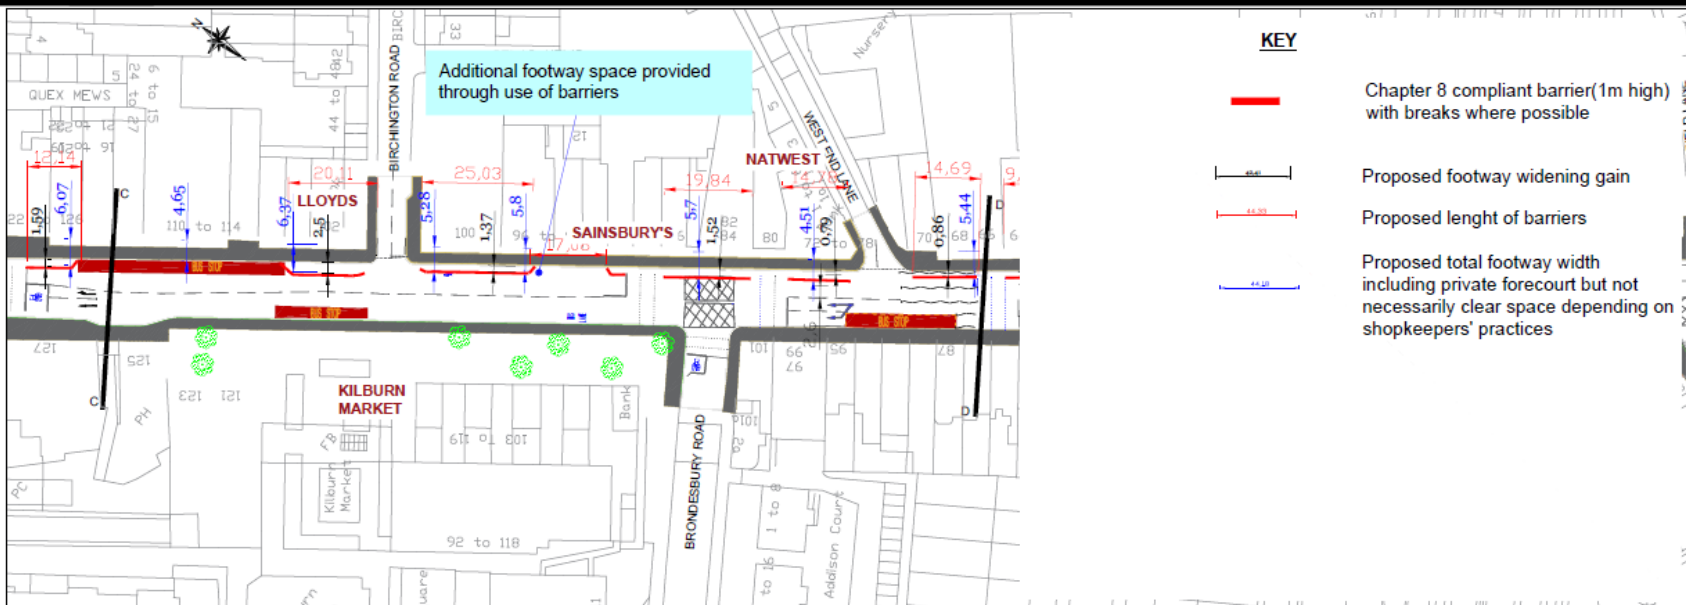


KILBURN HIGH ROAD SOCIAL DISTANCING (GASCONY AVENUE TO WEST END LANE)

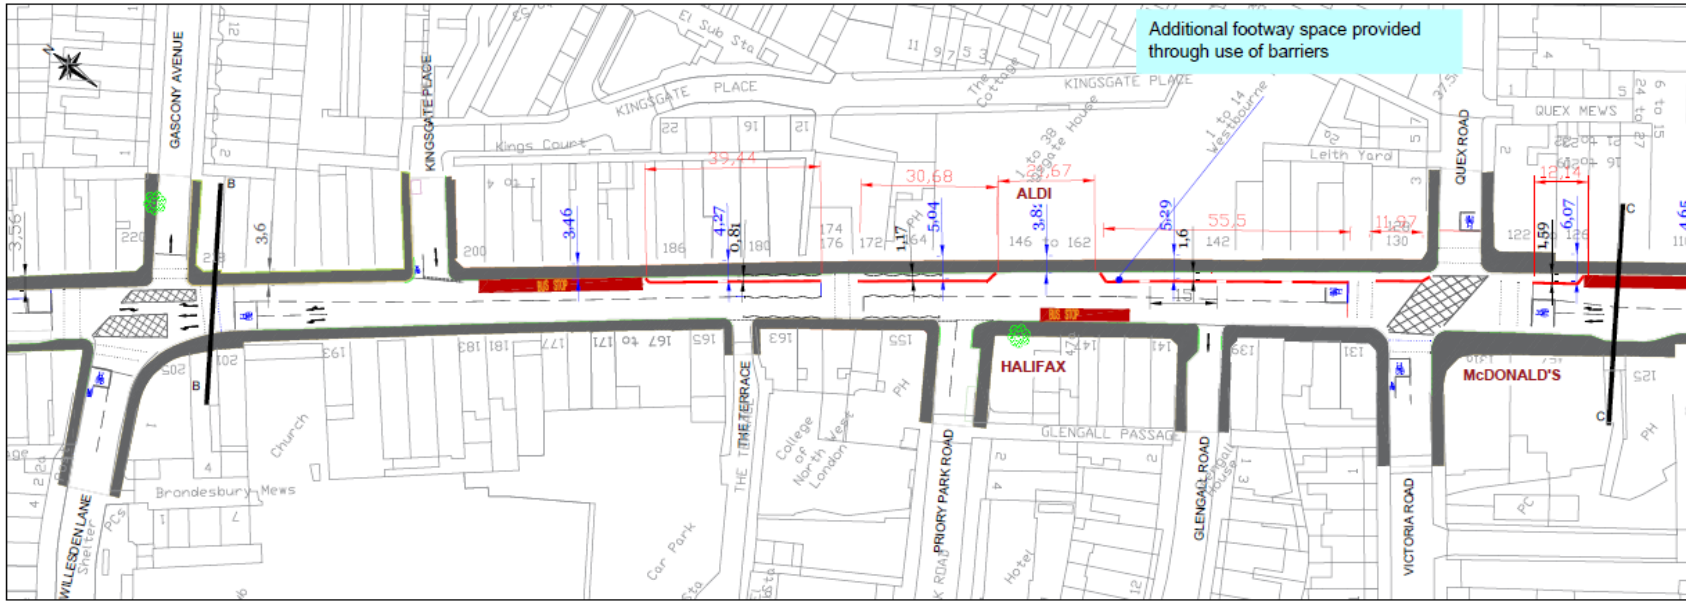

KILBURN HIGH ROAD SOCIAL DISTANCING (WEST END LANE TO GREVILLE PLACE)

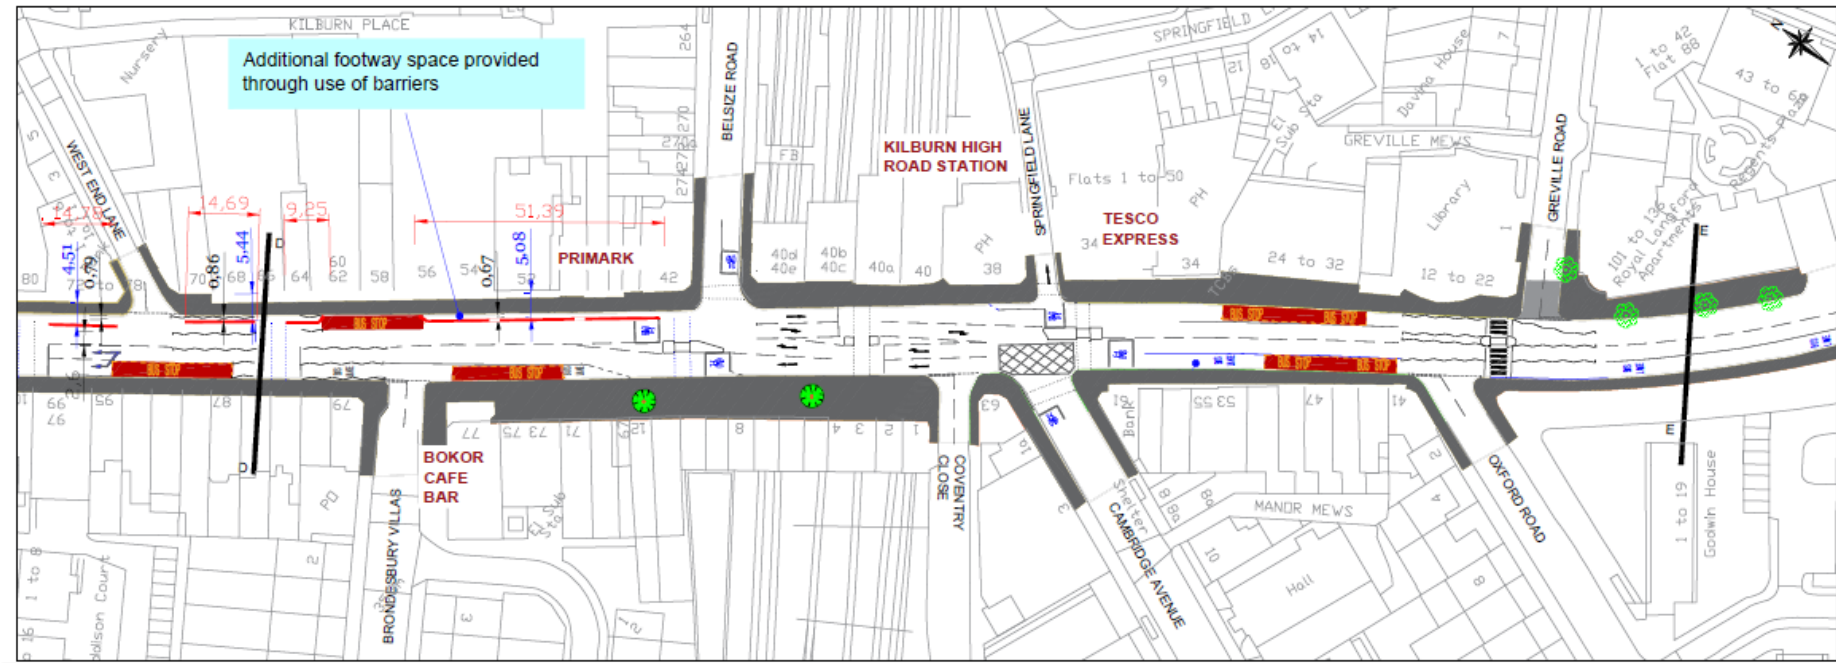

KEY

- Chapter 8 compliant barrier (1m high) with breaks where possible
- Proposed footway widening gain
- Proposed length of barriers
- Proposed total footway width including private forecourt but not necessarily clear space depending on shopkeepers' practices